


ROOM TYPE			AREA	QTY
	311 - Office		1,710	10
	313 - Office - Shared		529	2
	320 - Office Service - Closet/File/Supplies		452	4
	321 - Office Service - Copier/Printer/Workspace		275	2
	322 - Office Service - Breakroom/Kitchenette		141	1
	N10 - Custodial/Janitorial		14	1
	N20 - Corridor/General Circulation		1,646	4
	N21 - Elevator		58	1
	N22 - Interior Stairs/ Interior Ramp		549	4
	N23 - Exterior Stairs/ Exterior Ramp		666	3
	N32 - Electrical/ Power Room		15	1
	N33 - Telecomm Equipment Closet		5	1
	N41 - Men's Restroom		94	1
	N42 - Women's Restroom		88	1
TOTAL:			6,242	36
Floor Gross:			7,296	

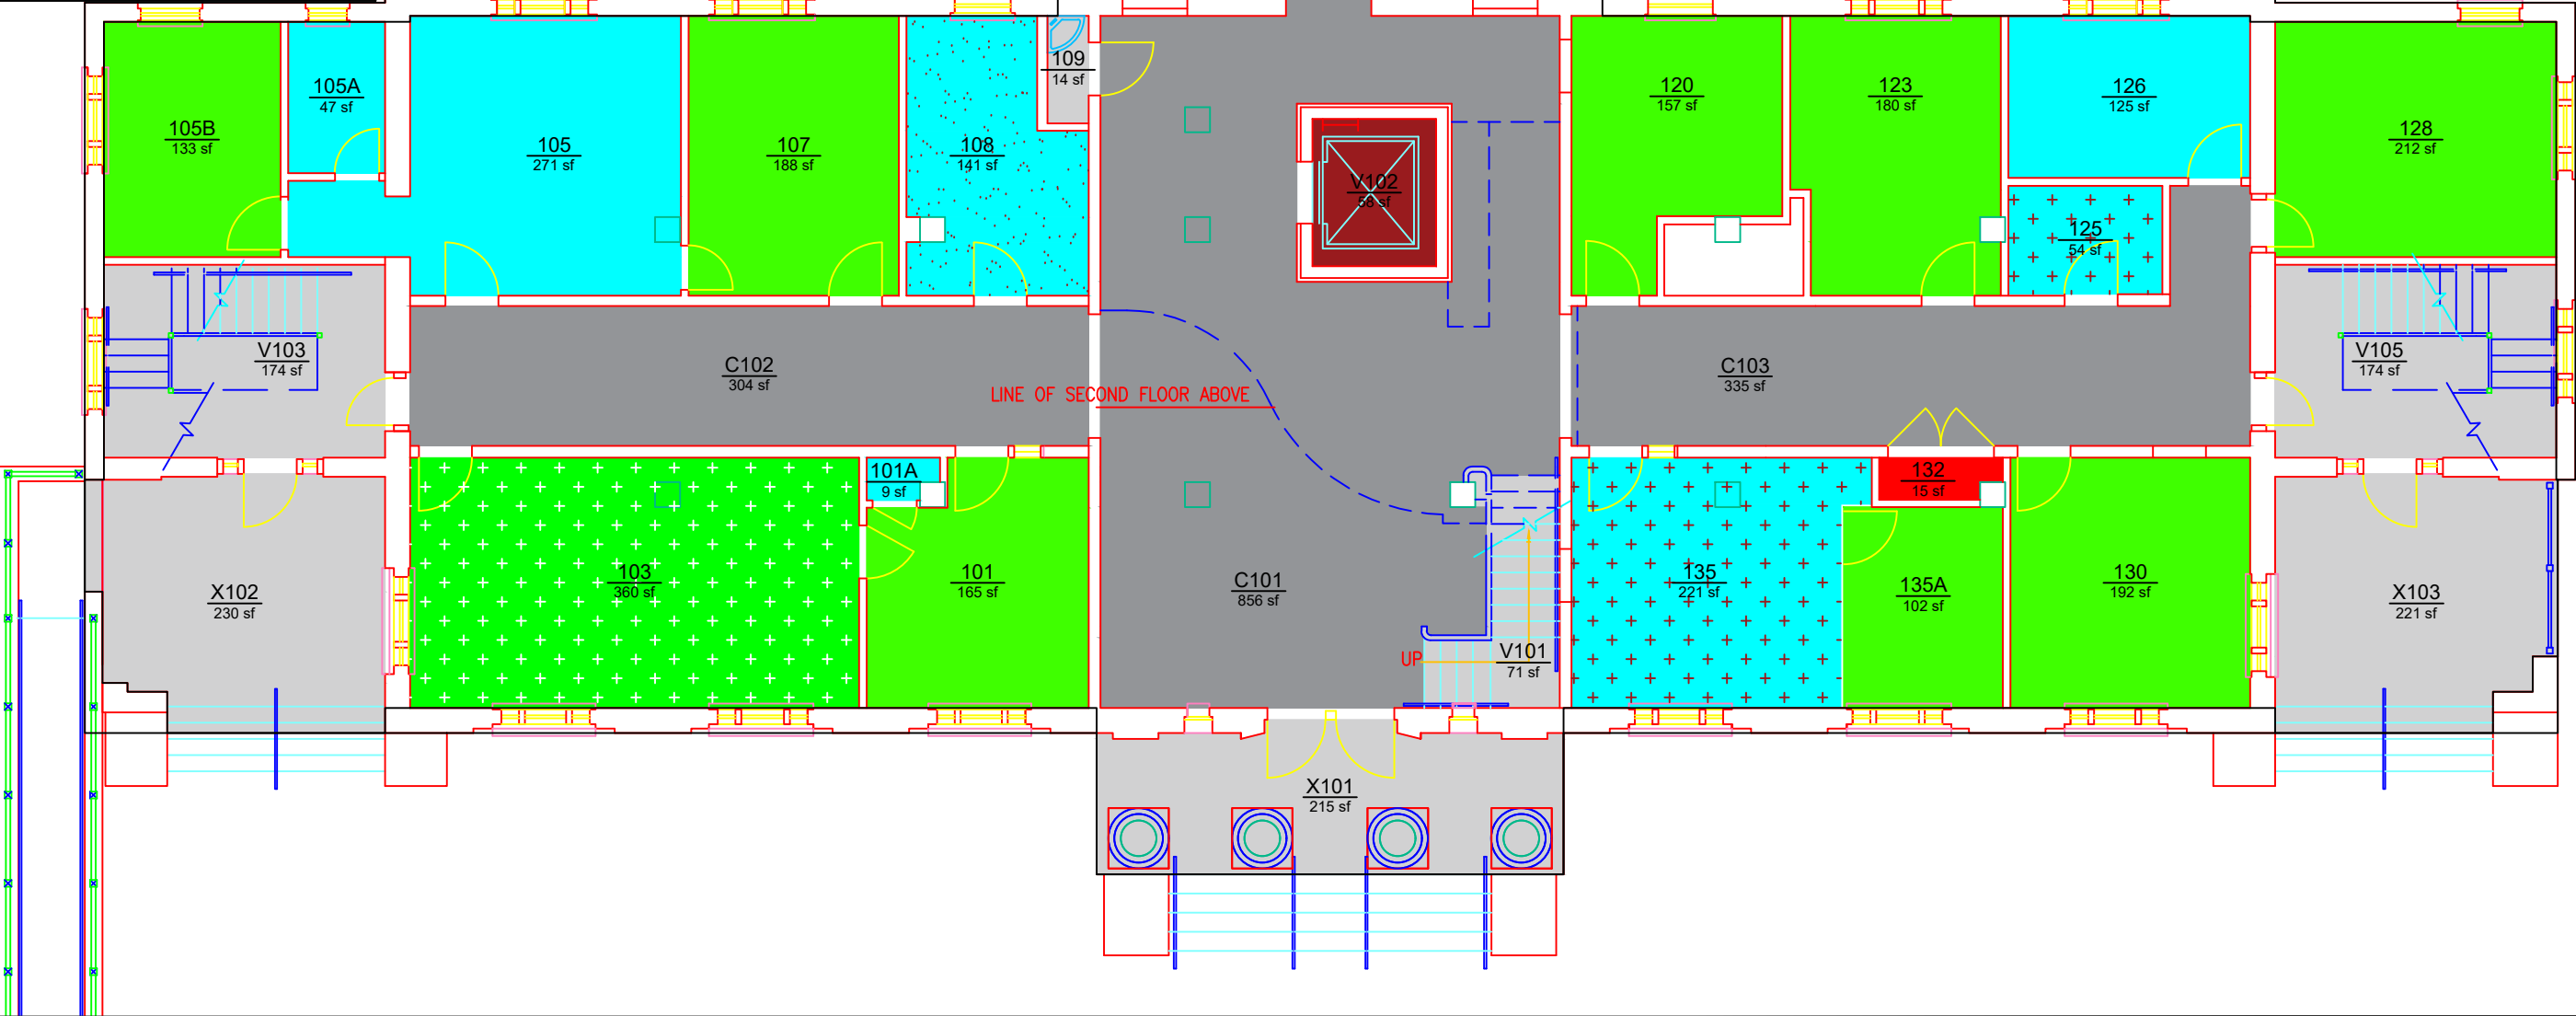

Planning, Design,
and Construction
Facilities Management
1161 West Samford Ave, Building 1
Auburn, AL 36849

ROOM TYPE
O. D. SMITH HALL
LEVEL: 01

Building No.: AA_Y0302
File Name: AA_Y0302_01
Last Export: 05/19/2023
Report Created By: Dan Berry
Report Date: 05/15/2025