


ROOM TYPE		
	AREA	QTY
311 - Office	779	5
313 - Office - Shared	236	1
320 - Office Service - Closet/File/Supplies	35	1
N10 - Custodial/Janitorial	19	1
N20 - Corridor/General Circulation	594	3
N21 - Elevator	58	1
N22 - Interior Stairs/ Interior Ramp	627	5
N32 - Electrical/ Power Room	104	2
N40 - Unisex Restroom	46	1
TOTAL:	2,498	20
Floor Gross:	3,331	

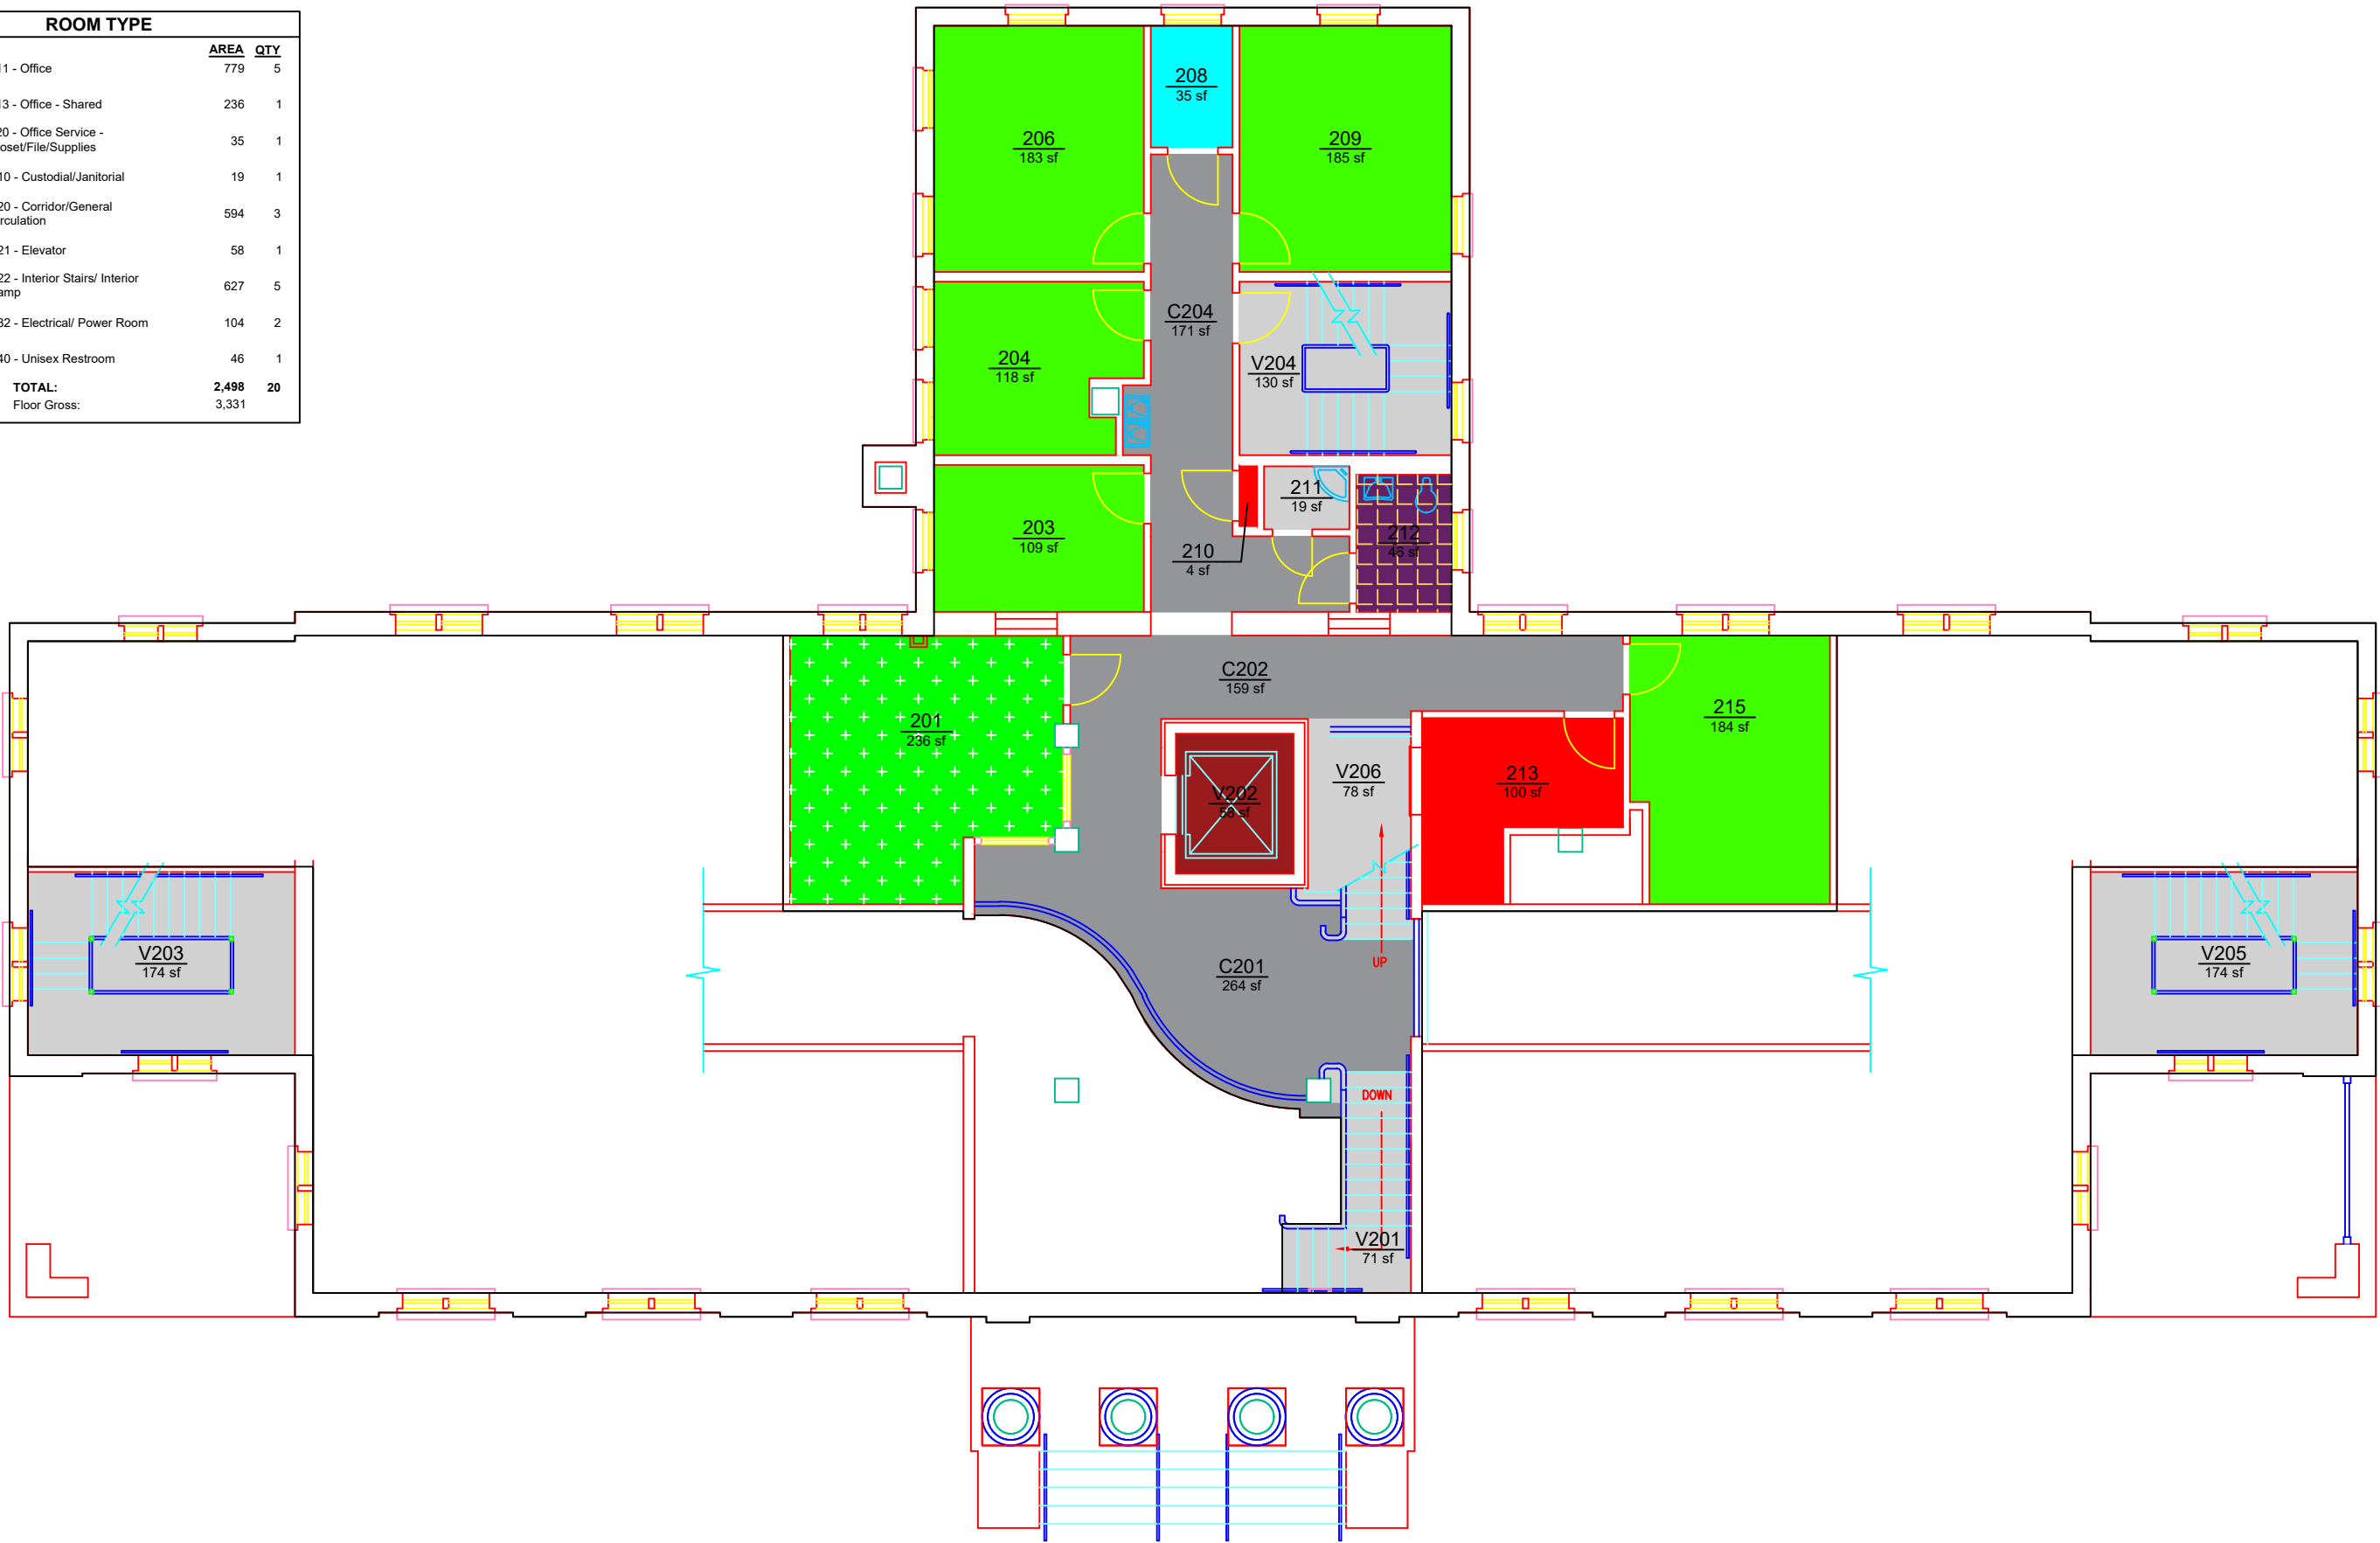

Planning, Design,
and Construction
Facilities Management
1161 West Samford Ave, Building 1
Auburn, AL 36849

ROOM TYPE
O. D. SMITH HALL
LEVEL: 02

Building No.: AA_Y0302
File Name: AA_Y0302_02
Last Export: 05/19/2023
Report Created By: Dan Berry
Report Date: 05/15/2025