


ROOM TYPE		
	AREA	QTY
112 - Classroom - Flat Lecture	1,923	2
115 - General Purpose Classroom Service	90	1
211 - Instructional Laboratory - Complex/Wet	1,500	2
215 - Scheduled Laboratory Service	307	2
250 - Research/Nonclass Laboratory	12,445	36
255 - Research/Nonclass Lab Service	3,492	35
311 - Office	3,766	26
313 - Office - Shared	1,661	12
314 - Office & Reception	762	2
316 - Office & Workspace	420	1
320 - Office Service - Closet/File/Supplies	395	5
321 - Office Service - Copier/Printer/Workspace	137	1
350 - Conference Room	1,349	3
N10 - Custodial/Janitorial	76	2
N20 - Corridor/General Circulation	6,617	6
N21 - Elevator	180	1
N22 - Interior Stairs/ Interior Ramp	1,151	5
N31 - Mechanical/ HVAC Room	827	4
N32 - Electrical/ Power Room	18	1
N41 - Men's Restroom	259	2
N42 - Women's Restroom	120	1
TOTAL:	37,495	150
Floor Gross:	42,991	

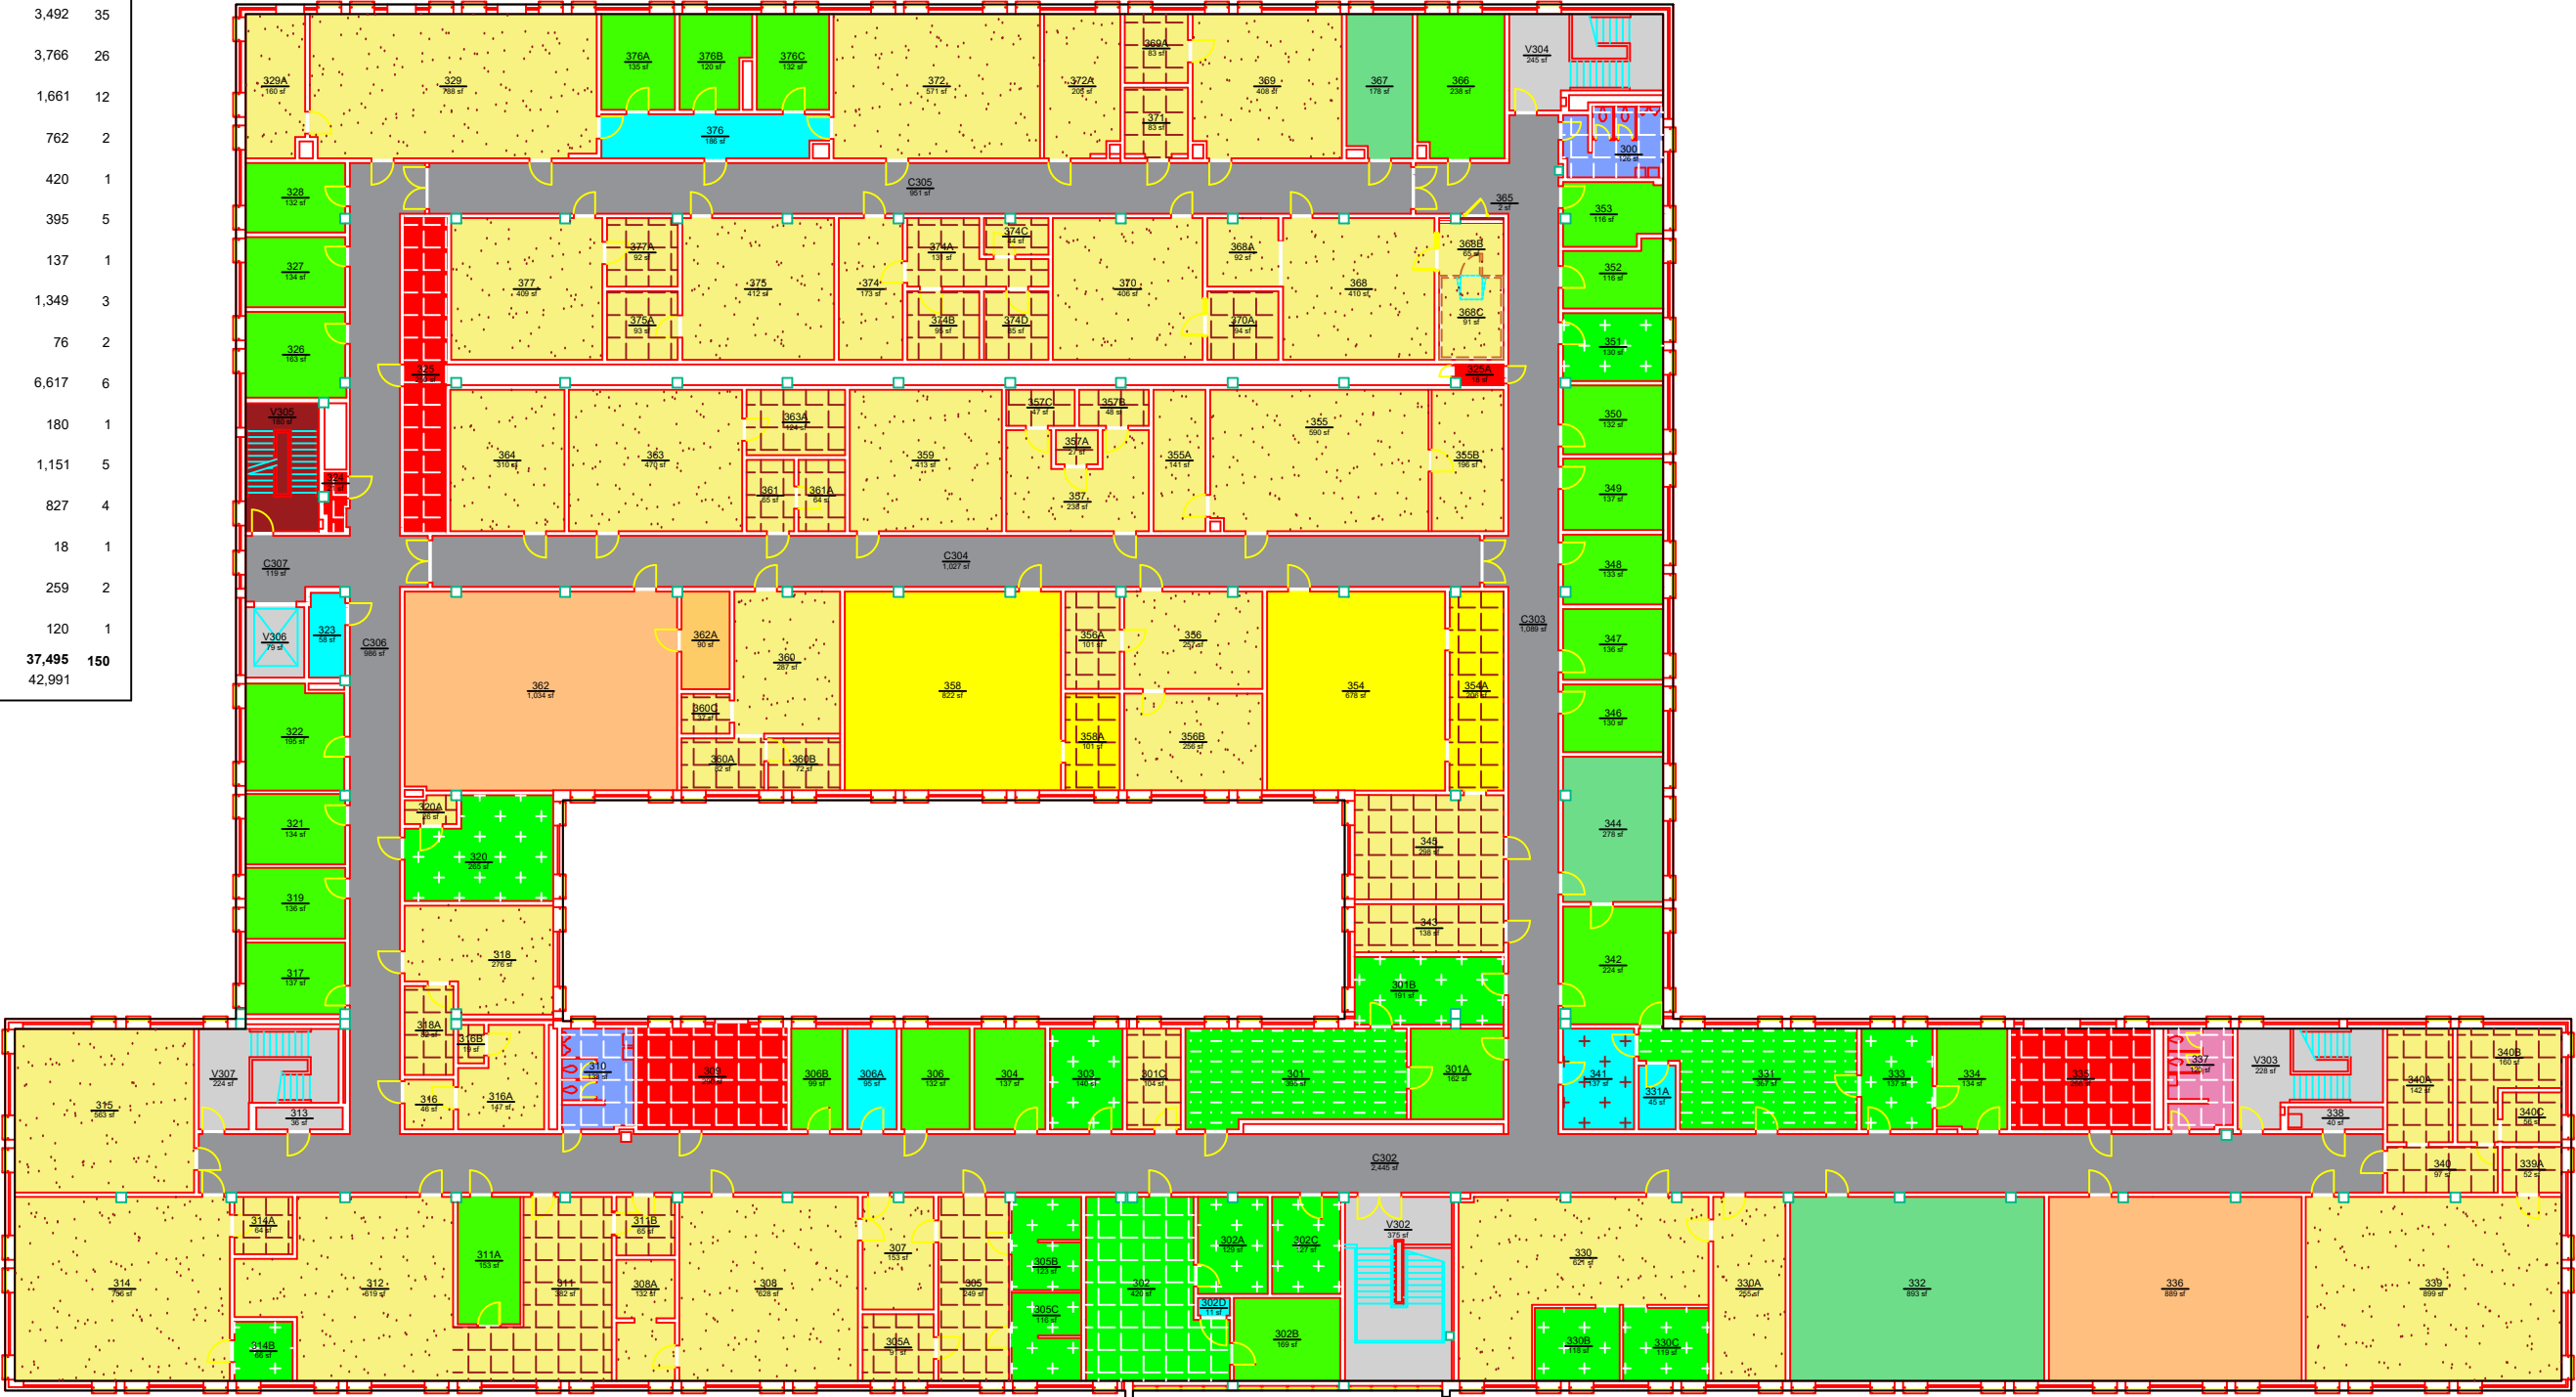

Planning, Design,
and Construction
Facilities Management
1161 West Samford Ave, Building 1
Auburn, AL 36849

ROOM TYPE
FUNCHESS HALL
LEVEL: 03

Building No.: AA_Y0701
File Name: AA_Y0701_03
Last Export: 10/28/2023
Report Created By: Dan Berry
Report Date: 05/15/2025