


ROOM TYPE		
	AREA	QTY
250 - Research/Nonclass Laboratory	3,346	8
255 - Research/Nonclass Lab Service	995	8
311 - Office	2,314	17
313 - Office - Shared	135	1
350 - Conference Room	705	1
N10 - Custodial/Janitorial	12	1
N20 - Corridor/General Circulation	1,771	2
N21 - Elevator	72	1
N22 - Interior Stairs/ Interior Ramp	823	2
N32 - Electrical/ Power Room	73	1
N41 - Men's Restroom	119	1
N42 - Women's Restroom	119	1
TOTAL:	10,484	44
Floor Gross:	12,710	

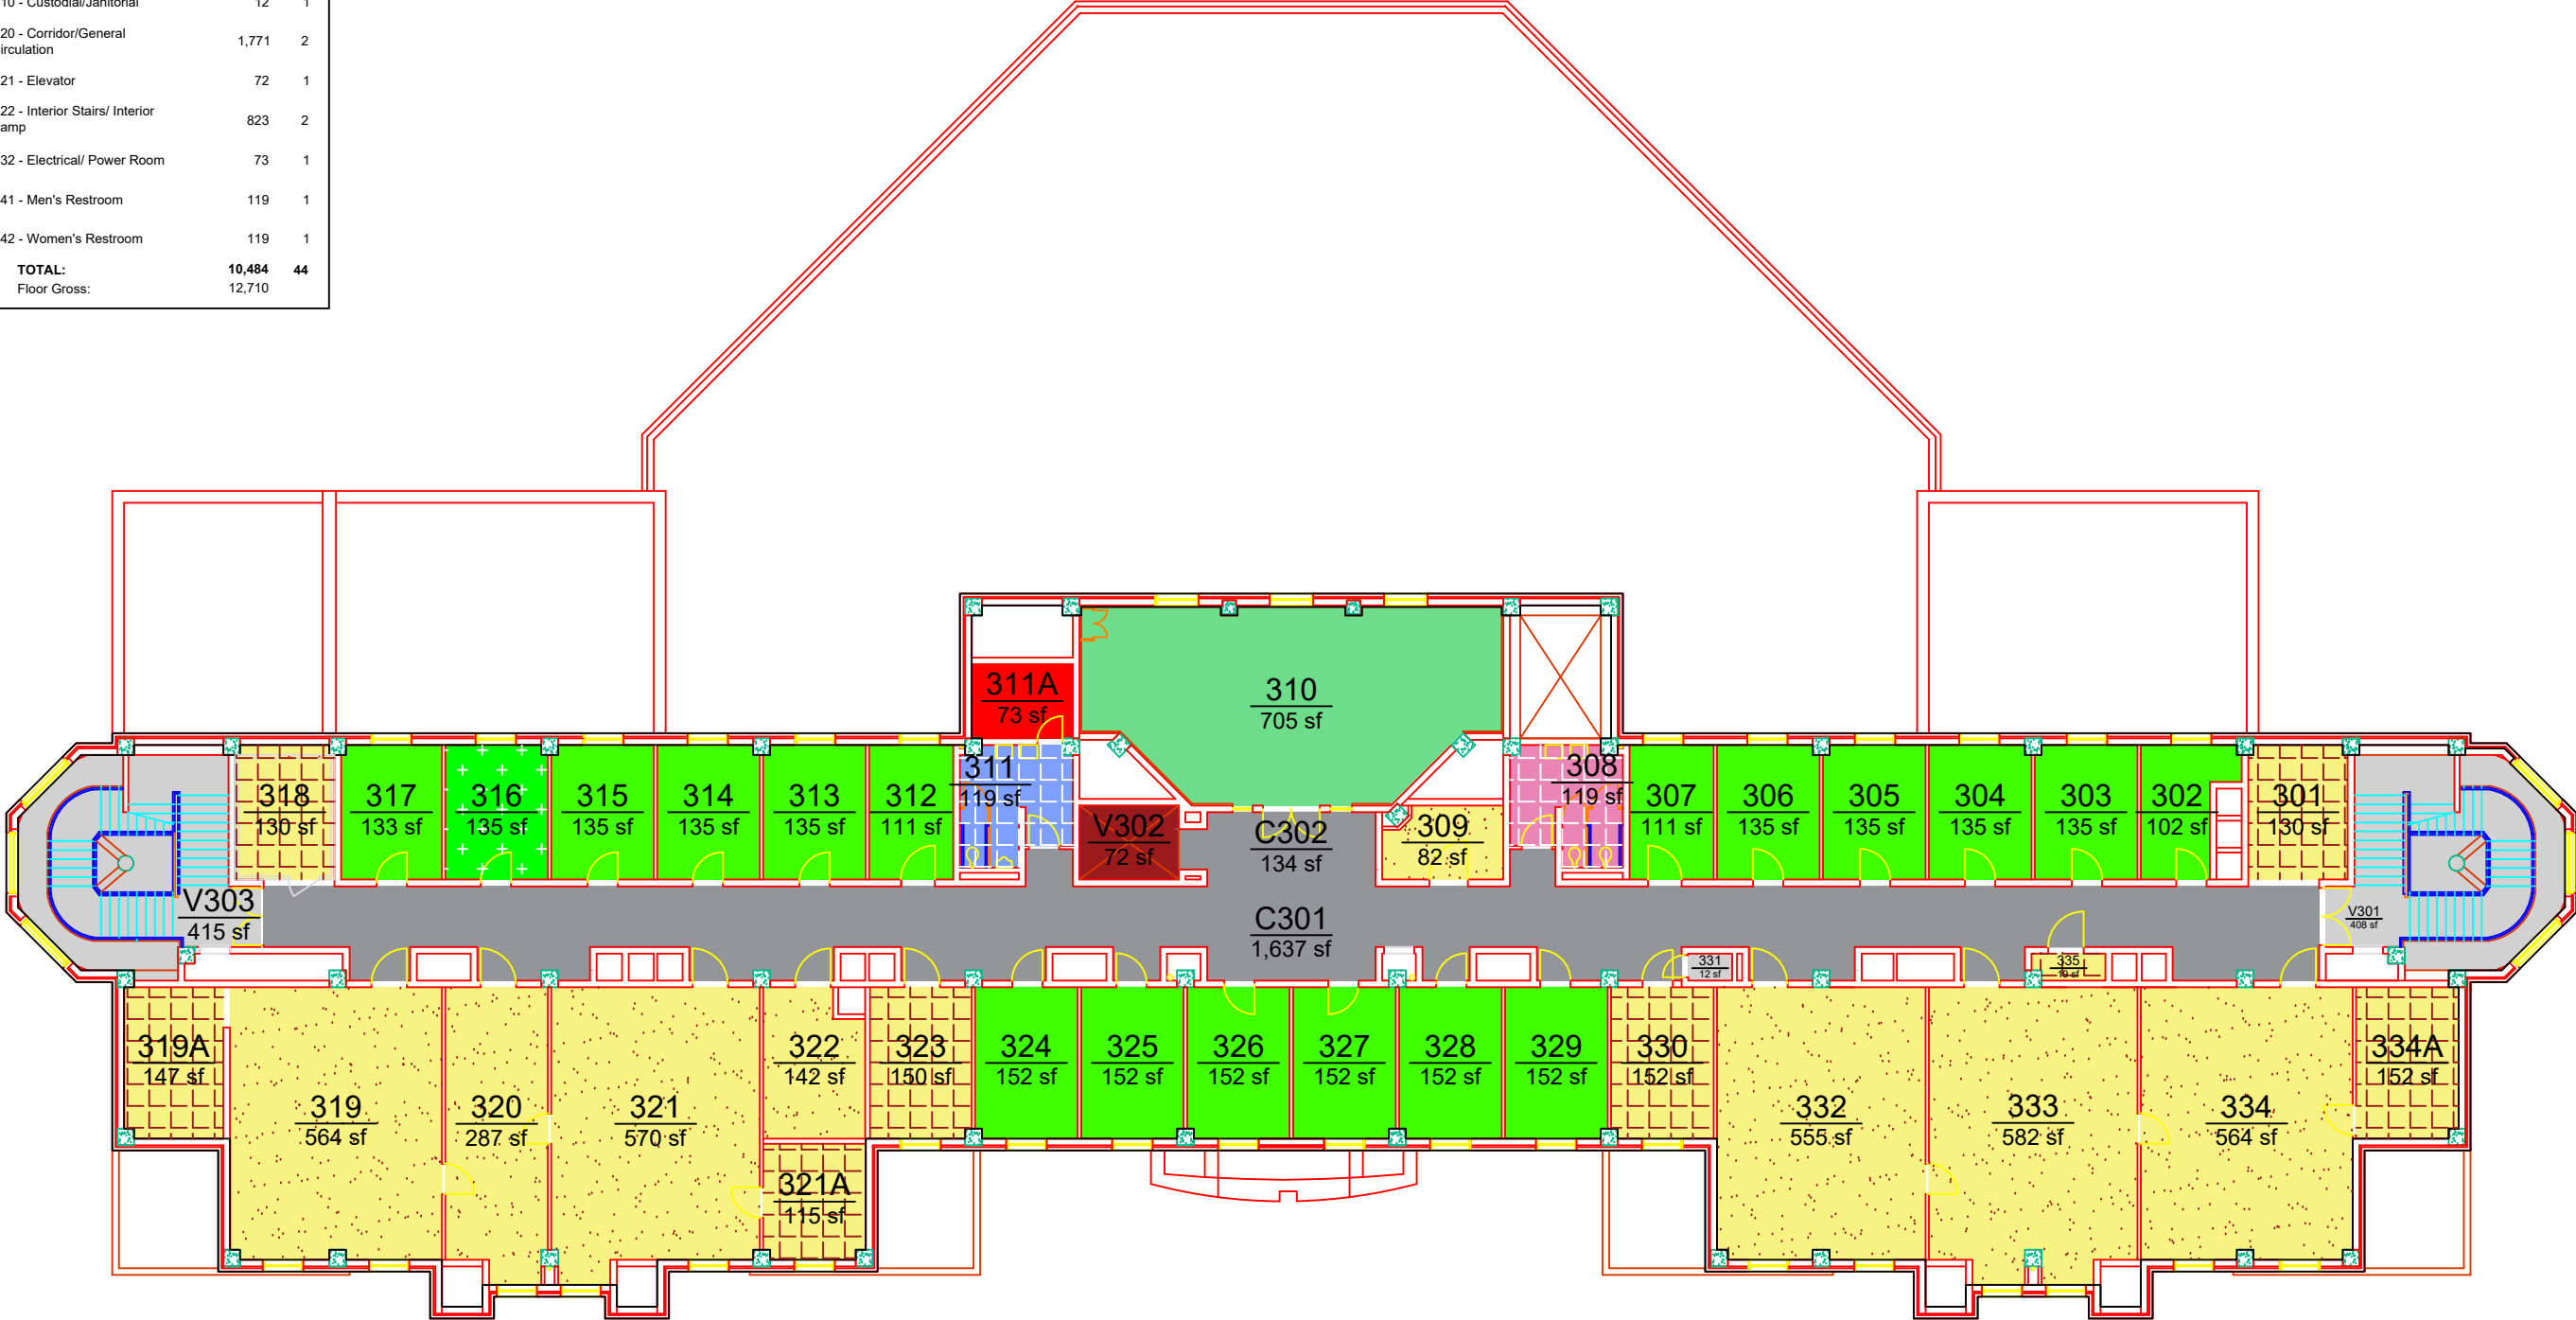

AUBURN
UNIVERSITY

Campus Planning &
Space Management

Facilities Management
1161 West Samford Ave, Building 1
Auburn, AL 36849

ROOM TYPE
ROUSE LIFE SCIENCES BUILDING
LEVEL: 03

Building No.: AA_Y0709
File Name: AA_Y0709_03
Last Export: 05/15/2023
Report Created By: Ellen Doyle
Report Date: 05/01/2025