


ROOM TYPE		
	AREA	QTY
060 - Alteration or Conversion Area	1,291	1
211 - Instructional Laboratory - Complex/Wet	3,116	2
215 - Scheduled Laboratory Service	1,739	10
250 - Research/Nonclass Laboratory	4,415	12
255 - Research/Nonclass Lab Service	645	8
311 - Office	870	6
313 - Office - Shared	224	2
N10 - Custodial/Janitorial	52	4
N20 - Corridor/General Circulation	3,287	7
N21 - Elevator	71	1
N22 - Interior Stairs/ Interior Ramp	1,361	3
N30 - Other Service Area	88	1
N31 - Mechanical/ HVAC Room	1,259	2
N32 - Electrical/ Power Room	292	1
N33 - Telecomm Equipment Closet	125	2
N41 - Men's Restroom	164	1
N42 - Women's Restroom	164	1
TOTAL:	19,163	64
Floor Gross:	21,876	

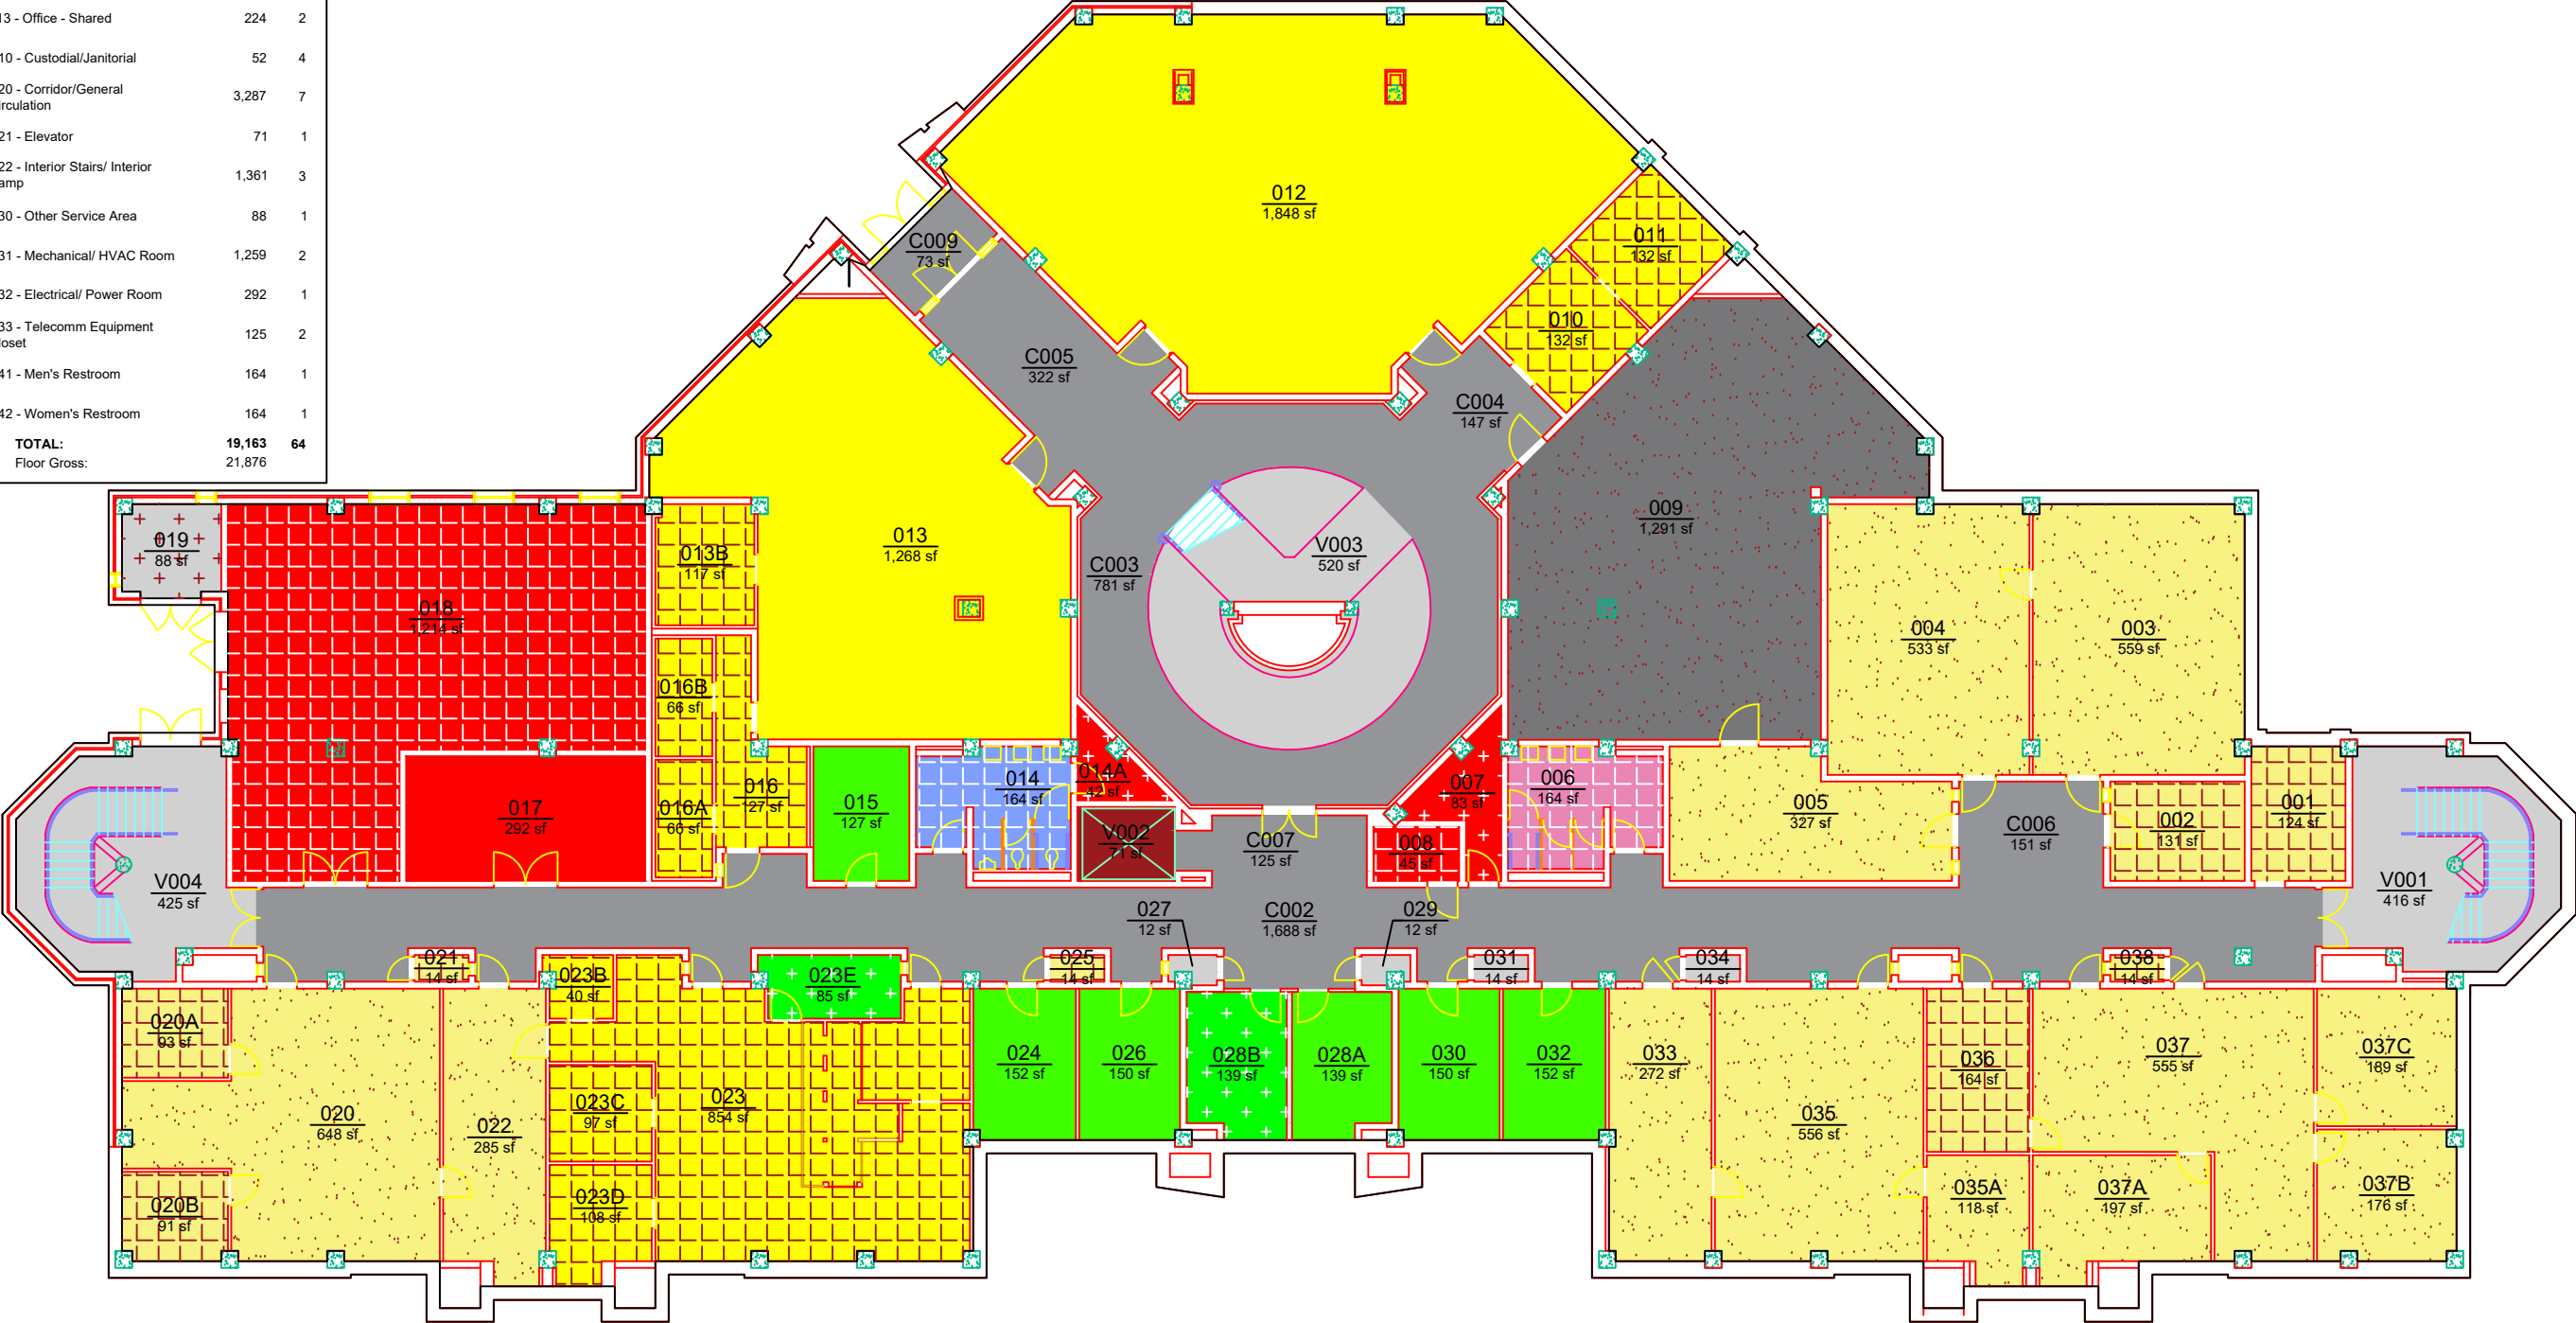

Planning, Design,
and Construction
Facilities Management
1161 West Samford Ave, Building 1
Auburn, AL 36849

ROOM TYPE

ROUSE LIFE SCIENCES BUILDING

LEVEL: G1

Building No.: AA Y0709
File Name: AA Y0709 G1
Last Export: 10/25/2016
Report Created By: Dan Berry
Report Date: 05/15/2025