


ROOM TYPE			
		AREA	QTY
	311 - Office	621	3
	316 - Office & Workspace	33	1
	320 - Office Service - Closet/File/Supplies	124	6
	620 - Exhibition	586	2
	N10 - Custodial/Janitorial	16	1
	N20 - Corridor/General Circulation	592	3
	N23 - Exterior Stairs/ Exterior Ramp	306	1
	N40 - Unisex Restroom	216	4
TOTAL:		2,494	21
Floor Gross:		2,888	

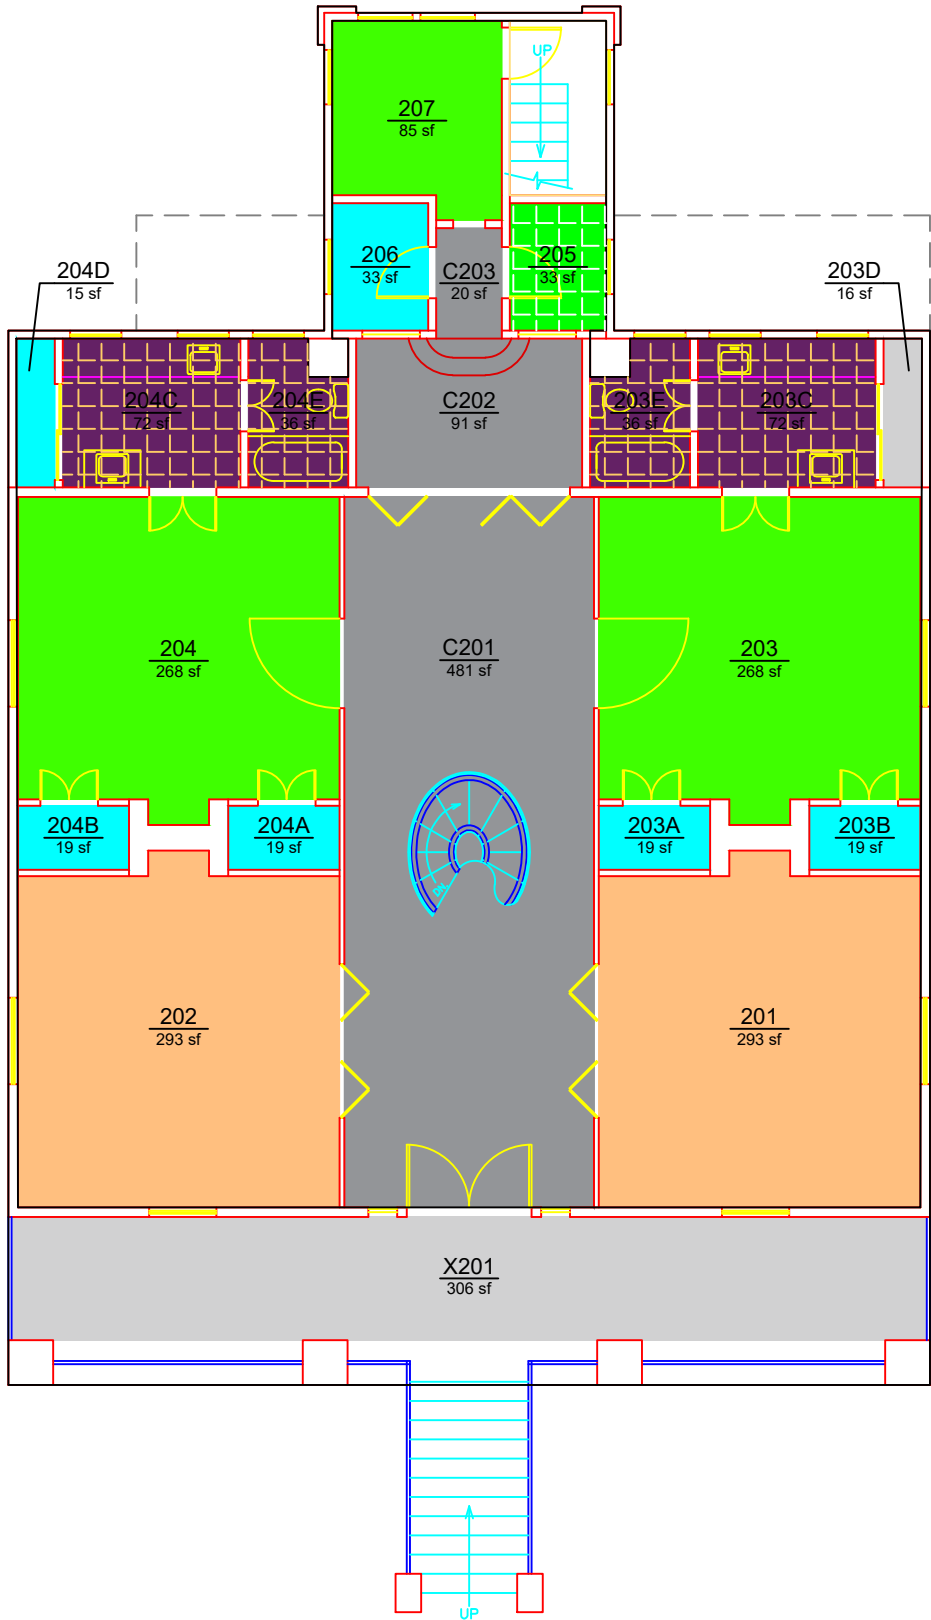

ROOM TYPE

CARY CENTER: HALLIDAY-CARY-PICK HOUSE

LEVEL: 02



Planning, Design,
and Construction

Facilities Management

1161 West Samford Ave, Building 1
Auburn, AL 36849

Building No.: AC A0012

File Name: AC A0012_02

Last Export: 05/27/2023

Report Created By: Dan Berry

Report Date: 05/15/2025