


ROOM TYPE		
	AREA	QTY
 250 - Research/Nonclass Laboratory	11,226	5
 311 - Office	7,439	51
 312 - Office - Open	3,343	53
 313 - Office - Shared	3,718	11
 314 - Office & Reception	372	3
 316 - Office & Workspace	610	1
 320 - Office Service - Closet/File/Supplies	1,495	5
 321 - Office Service - Copier/Printer/Workspace	841	8
 322 - Office Service - Breakroom/Kitchenette	731	3
 324 - Office Service - Consulting/Privacy Room	46	1
 325 - Office Service - Circulation/Waiting	1,087	5
 350 - Conference Room	3,850	10
 355 - Conference Room Service	72	1
 710 - Central Computer/Telecomm	133	1
 N10 - Custodial/Janitorial	272	3
 N20 - Corridor/General Circulation	11,368	31
 N22 - Interior Stairs/ Interior Ramp	18	1
 N26 - Exterior Balcony / Patio	291	1
 N27 - Receiving / Loading Dock / Non-Storage	1,080	1
 N31 - Mechanical/ HVAC Room	718	1
 N32 - Electrical/ Power Room	104	3
 N33 - Telecomm Equipment Closet	515	3
 N40 - Unisex Restroom	66	1
 N41 - Men's Restroom	618	4
 N42 - Women's Restroom	689	4
TOTAL:	50,702	211
Floor Gross:	55,331	

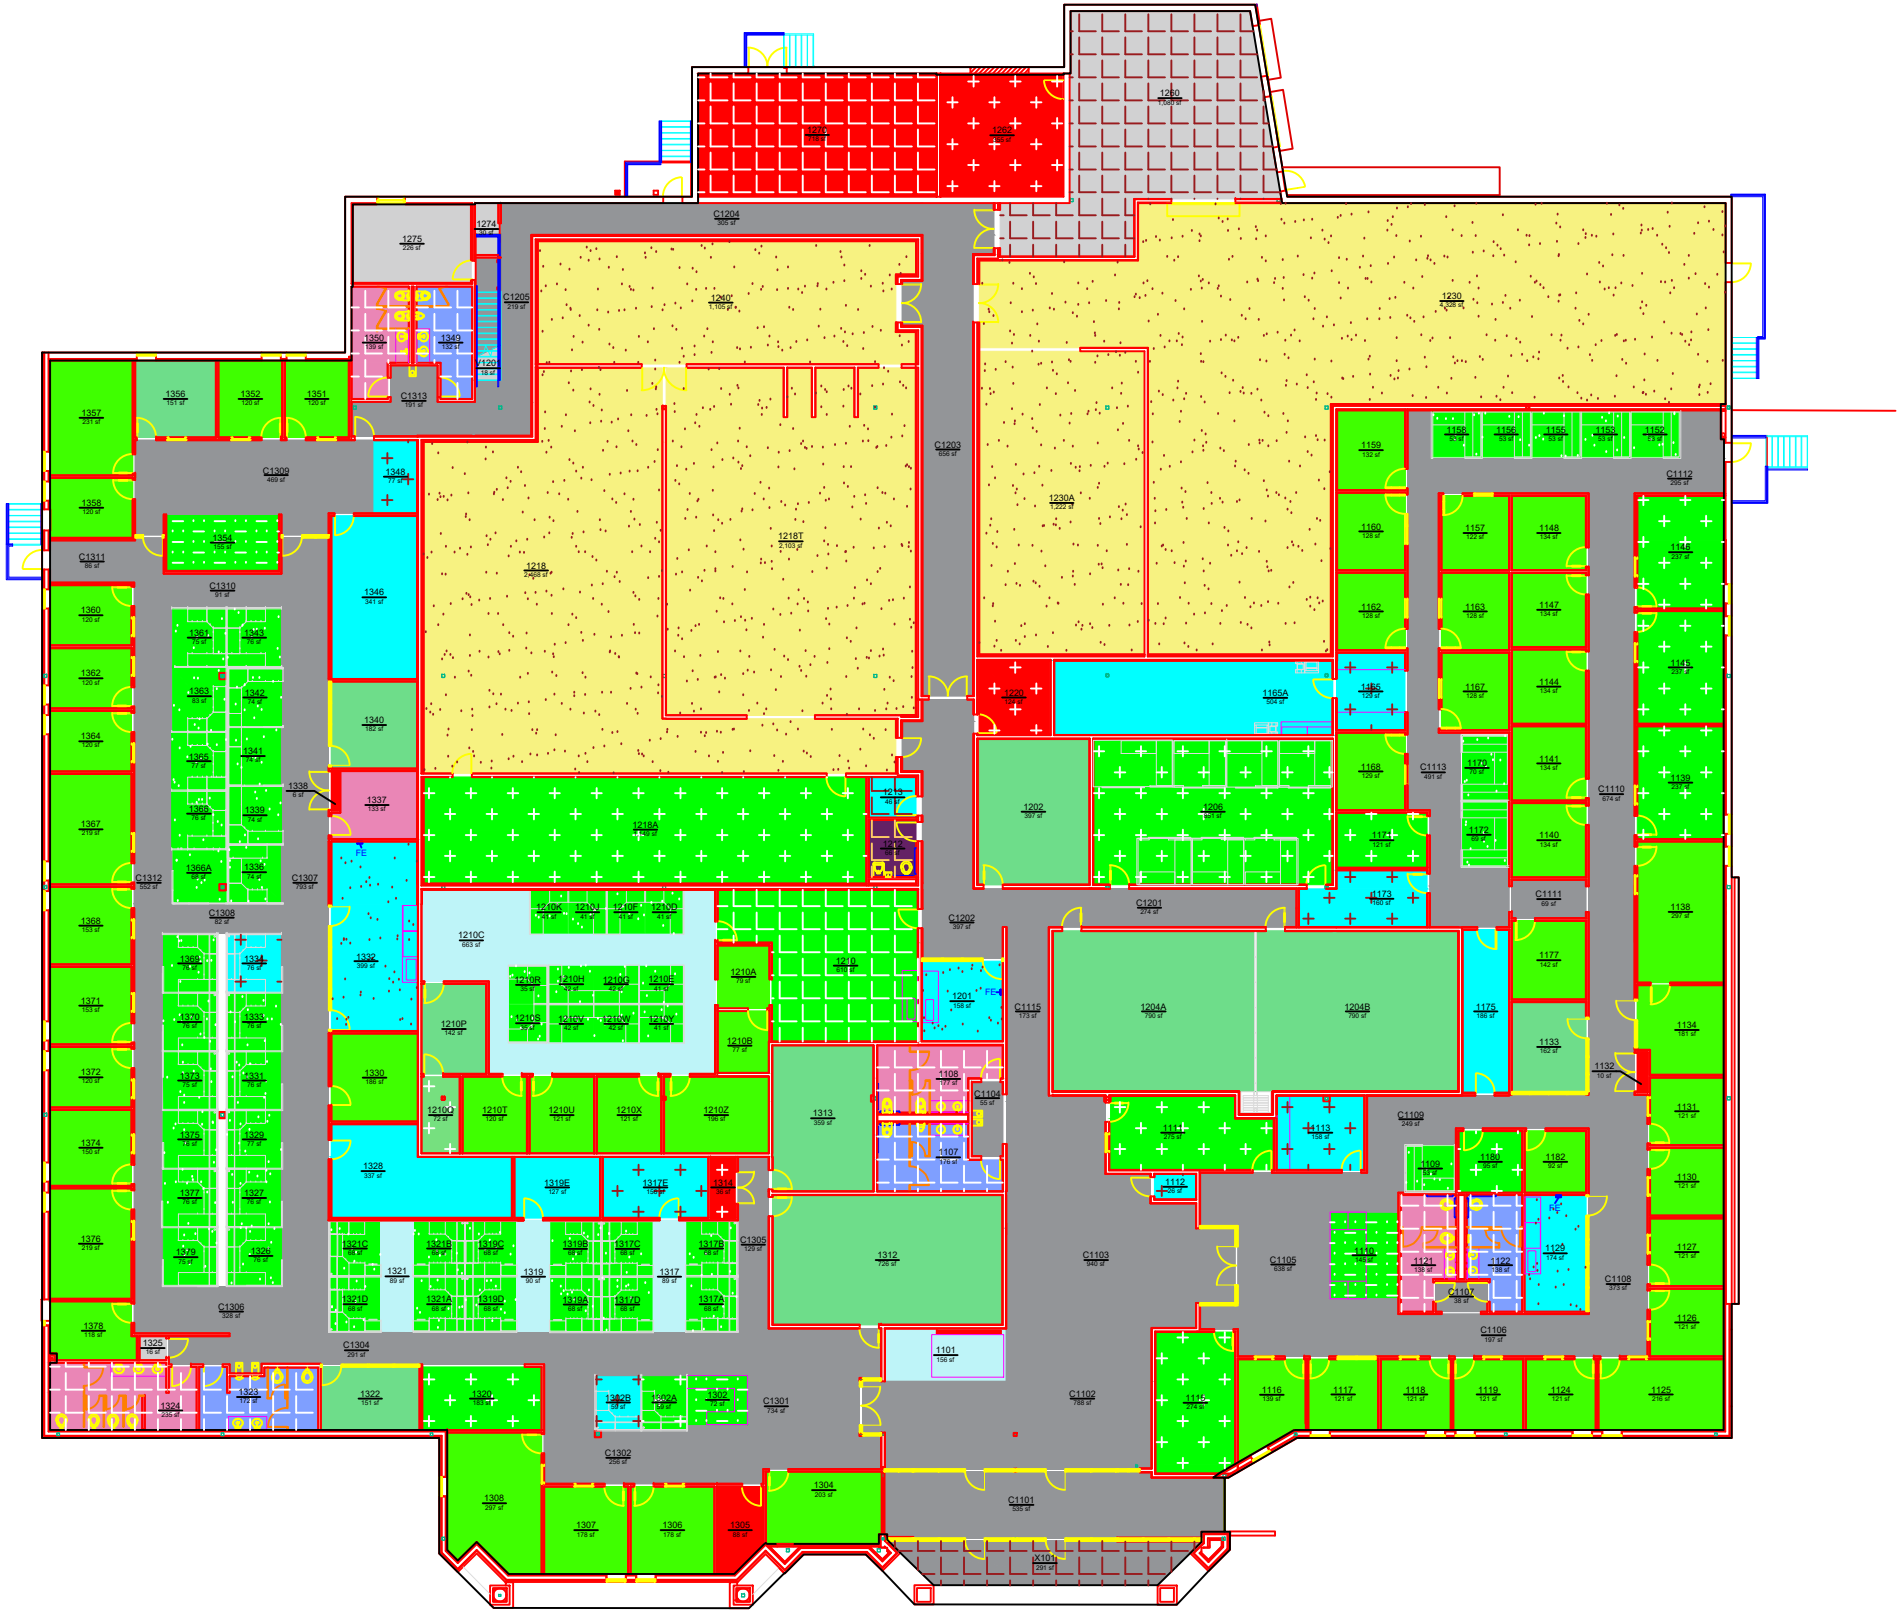

ROOM TYPE

AU ADMINISTRATIVE COMPLEX - EAST GLENN

LEVEL: 01



Planning, Design,
and Construction
Facilities Management
1161 West Samford Ave., Building 1
Auburn, AL 36849

Building No.: AC A0014
File Name: AC A0014_01
Last Export: 10/19/2024
Report Created By: Dan Berry
Report Date: 05/15/2025