


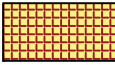


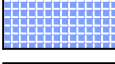

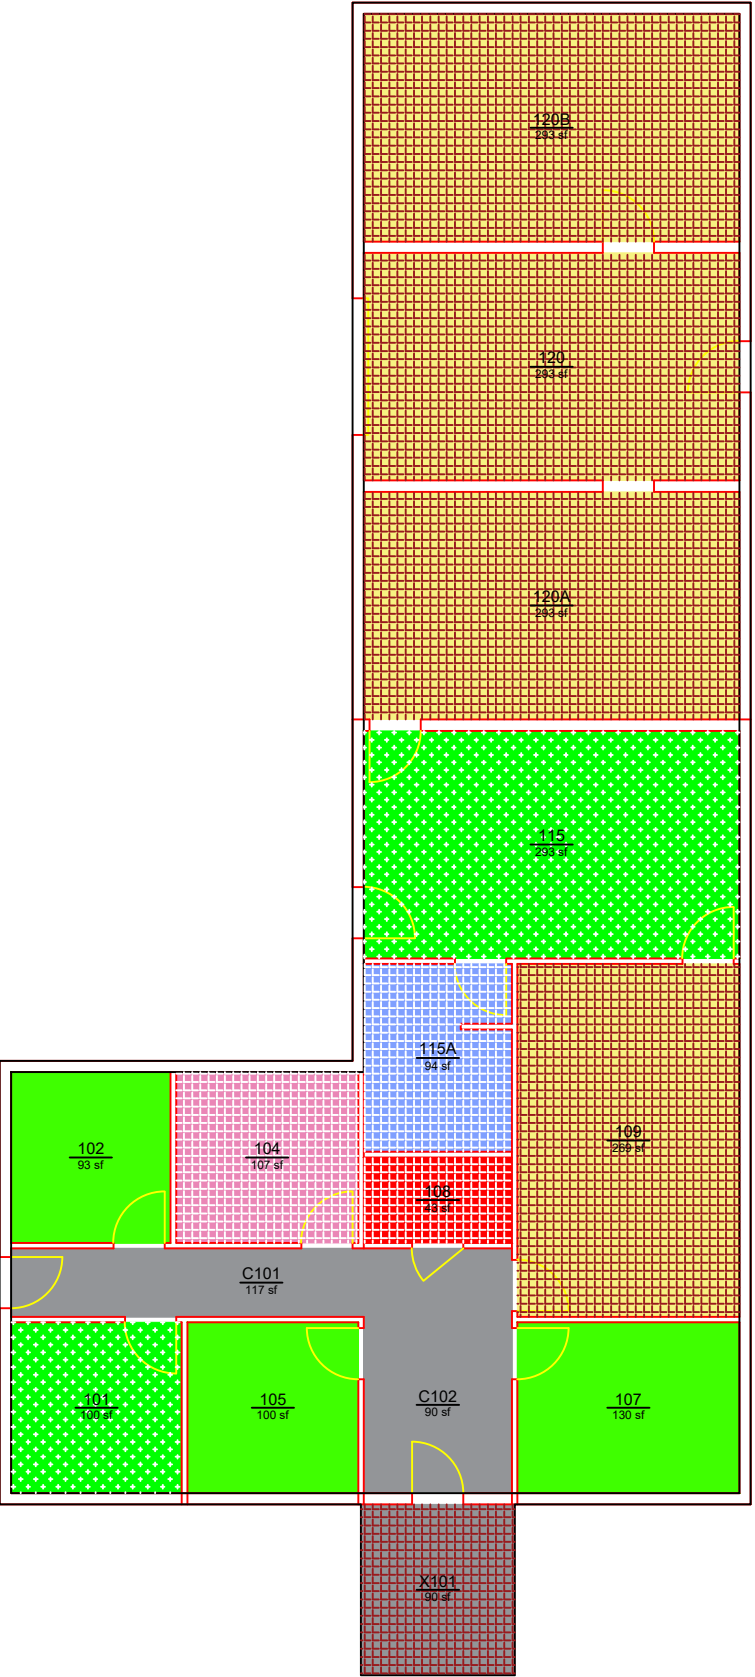


ROOM TYPE			
	255 - Research/Nonclass Lab Service	<b>AREA</b> 1,148	<b>QTY</b> 4
	311 - Office	323	3
	313 - Office - Shared	393	2
	N20 - Corridor/General Circulation	207	2
	N26 - Exterior Balcony / Patio	90	1
	N31 - Mechanical/ HVAC Room	43	1
	N41 - Men's Restroom	94	1
	N42 - Women's Restroom	107	1
<b>TOTAL:</b>		<b>2,405</b>	<b>15</b>
Floor Gross:		2,681	



ROOM TYPE

SHELL FISHERIES: MANAGEMENT OFFICE

LEVEL: 01



Planning, Design,  
and Construction  
Facilities Management  
1161 West Samford Ave, Building 1  
Auburn, AL 36849

Building No.: NA\_U2401  
File Name: NA\_U2401\_01  
Last Export: 06/29/2023  
Report Created By: Dan Berry  
Report Date: 05/15/2025