


ORGANIZATION			
<div></div>	102055 - CAMPUS SERVICES	AREA	QTY
		264	1
TOTAL		264	1
Floor Gross		291	

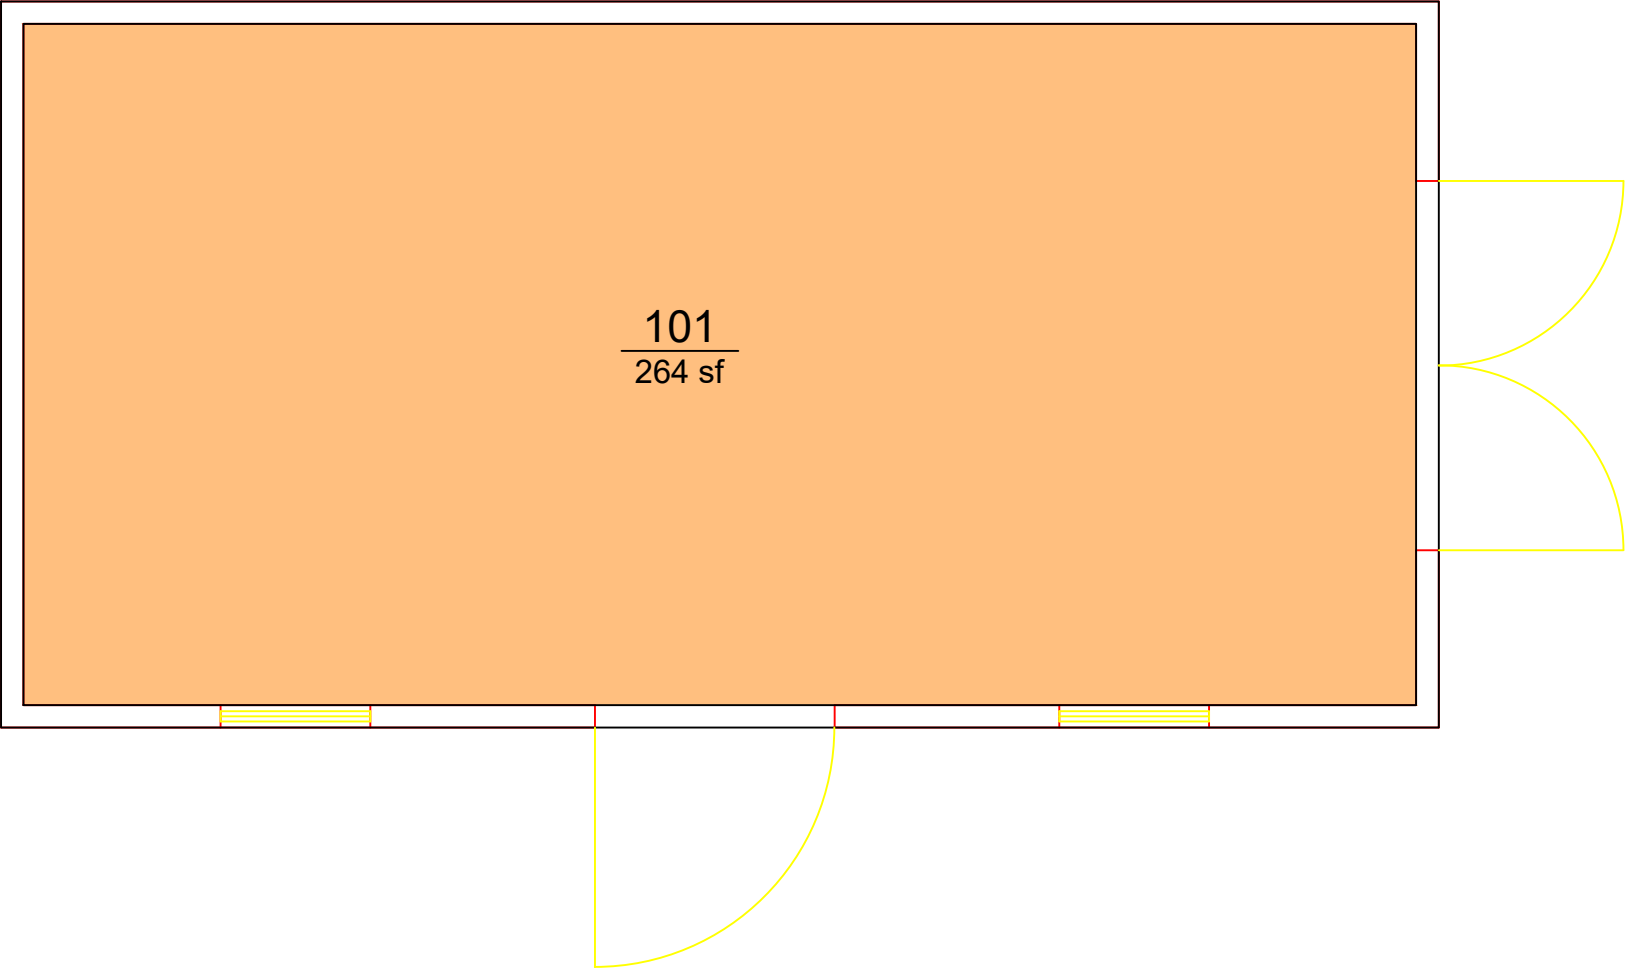

AUBURN
UNIVERSITY

Campus Planning &
Space Management

Facilities Management
1161 West Samford Ave, Building 1
Auburn, AL 36849

ORGANIZATION

BUILDING SERVICES CONTRACTOR SHED

Building No.: AA_E1310
File Name: AA_E1310_01
Last Export: 05/21/2023
Report Created By: Amie Patterson
Report Date: 05/15/2025