


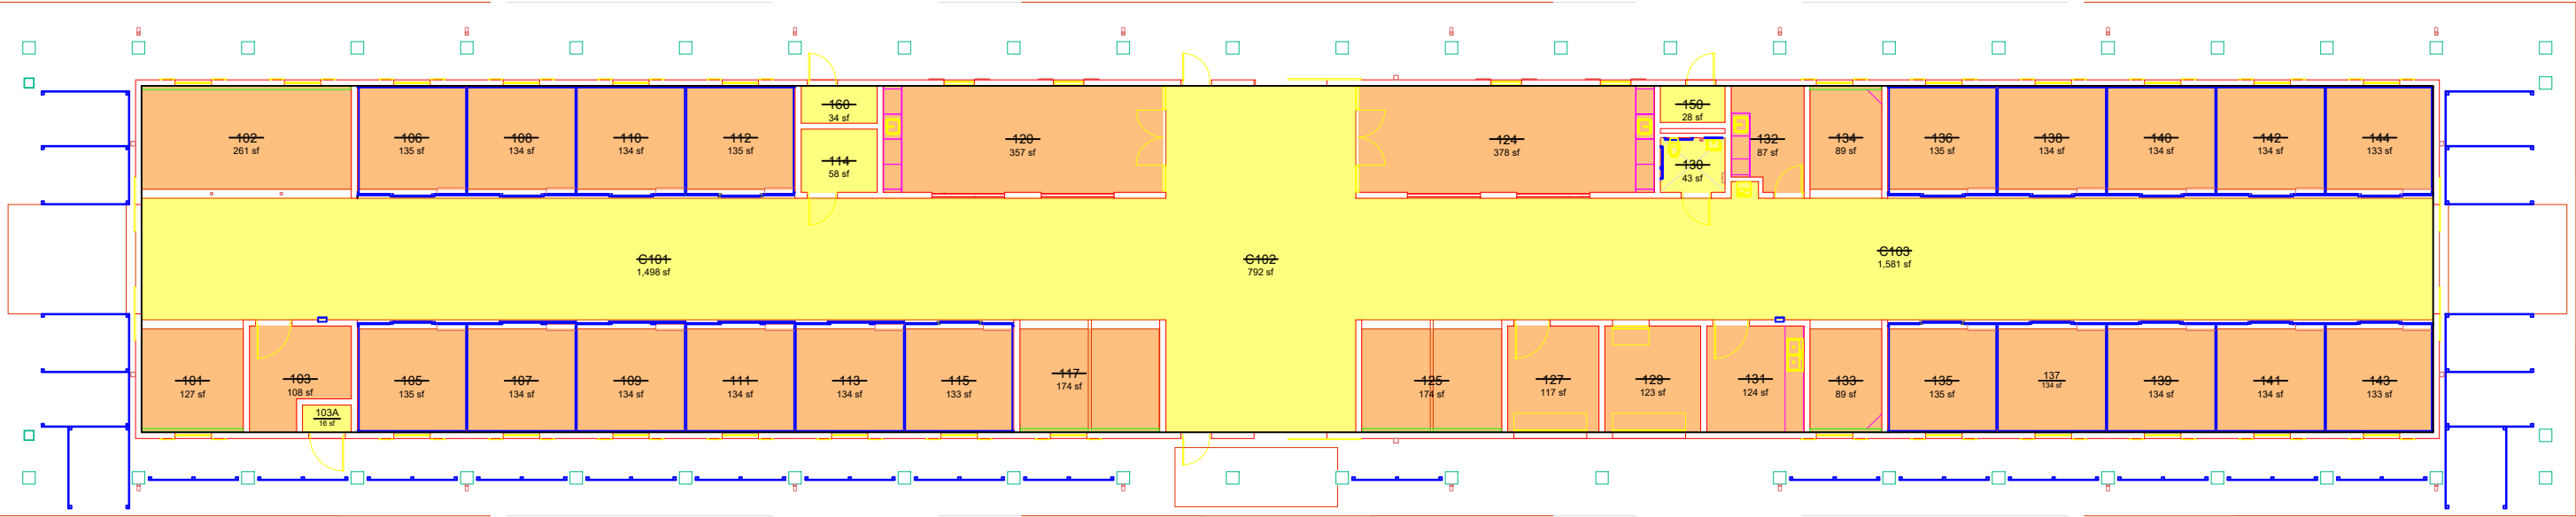

Campus Planning &
Space Management
Facilities Management
1161 West Samford Ave, Building 1
Auburn, AL 36849

ORGANIZATION
EQUESTRIAN CENTER: WILLIAMS FAMILY BARN
LEVEL: 01

Building No.: AA_F1803
File Name: AA_F1803_01
Last Export: 05/21/2023
Report Created By: Amie Patterson
Report Date: 06/07/2025