


| ORGANIZATION | | | |
|--------------|--|-------|-----|
| | | AREA | QTY |
| <div></div> | 000000 - NONASSIGNABLE AREAS | 120 | 2 |
| <div></div> | 142000 - COLLEGE ARCH DESGN AND CONSTRUCTION | 3,494 | 3 |
| TOTAL: | | 3,614 | 5 |
| Floor Gross: | | 4,011 | |

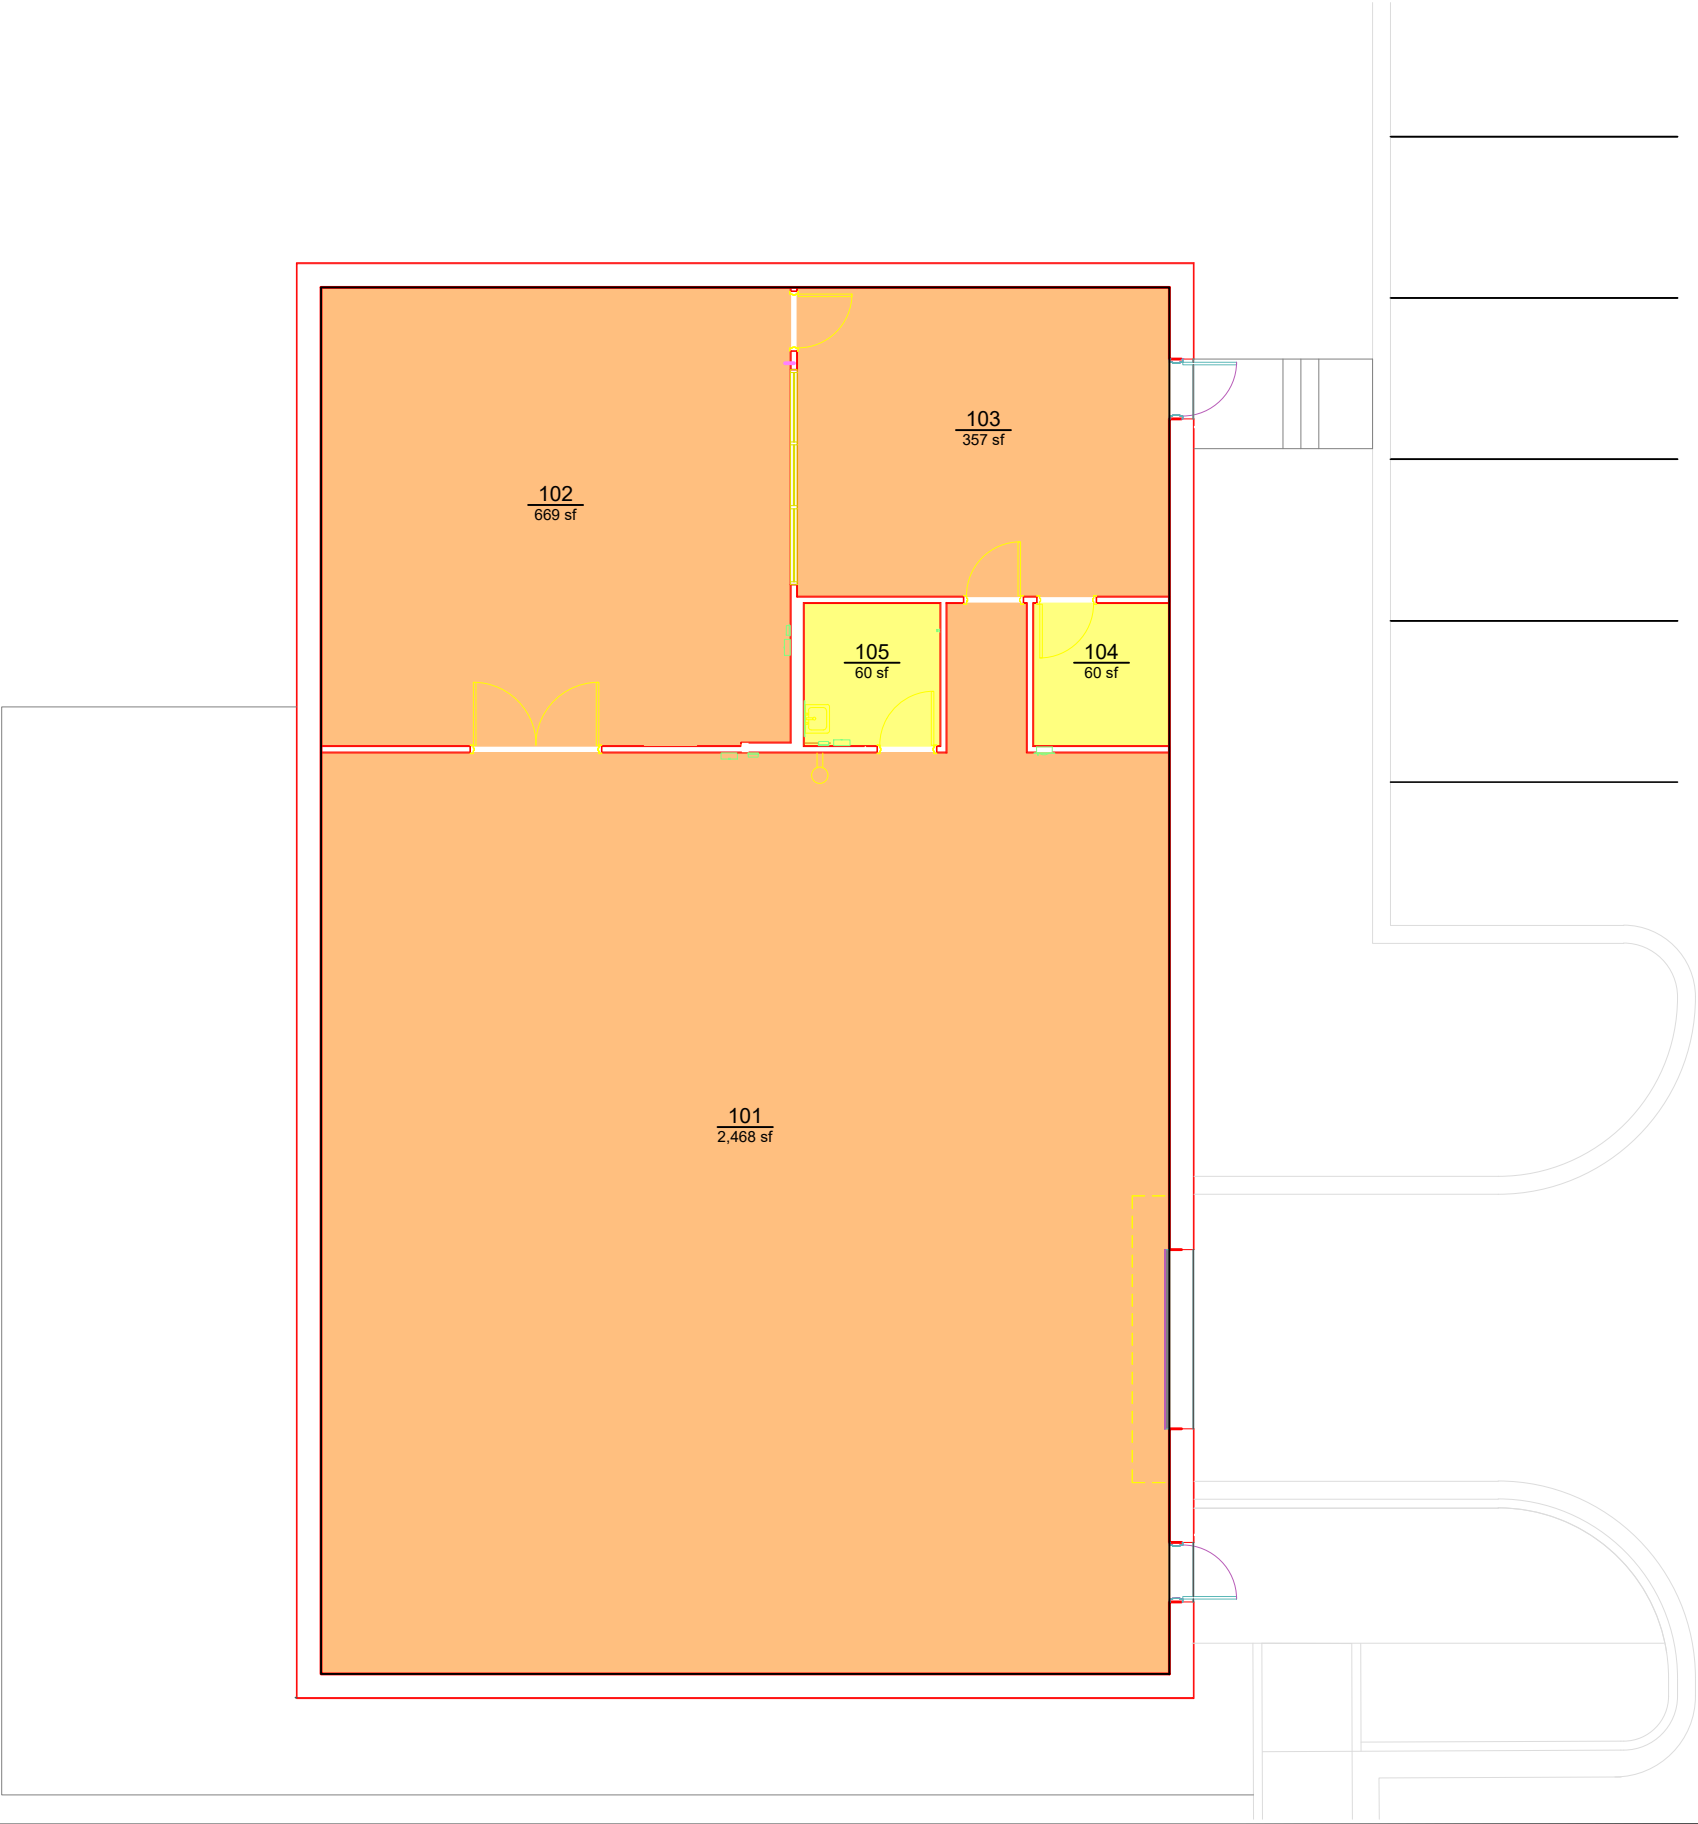

AUBURN
UNIVERSITY

Campus Planning &
Space Management
Facilities Management
1161 West Samford Ave, Building 1
Auburn, AL 36849

ORGANIZATION
RIC SUPPORTING BUILDING
LEVEL: 01

Building No.: AA Q1601
File Name: AA Q1601_01
Last Export: 10/19/2024
Report Created By: Amie Patterson
Report Date: 05/29/2025