


ORGANIZATION			
<div></div>	100351 - ATH FINANCE & ADMINISTRATION	AREA	QTY
		1,250	1
TOTAL:		1,250	1
Floor Gross:		1,386	

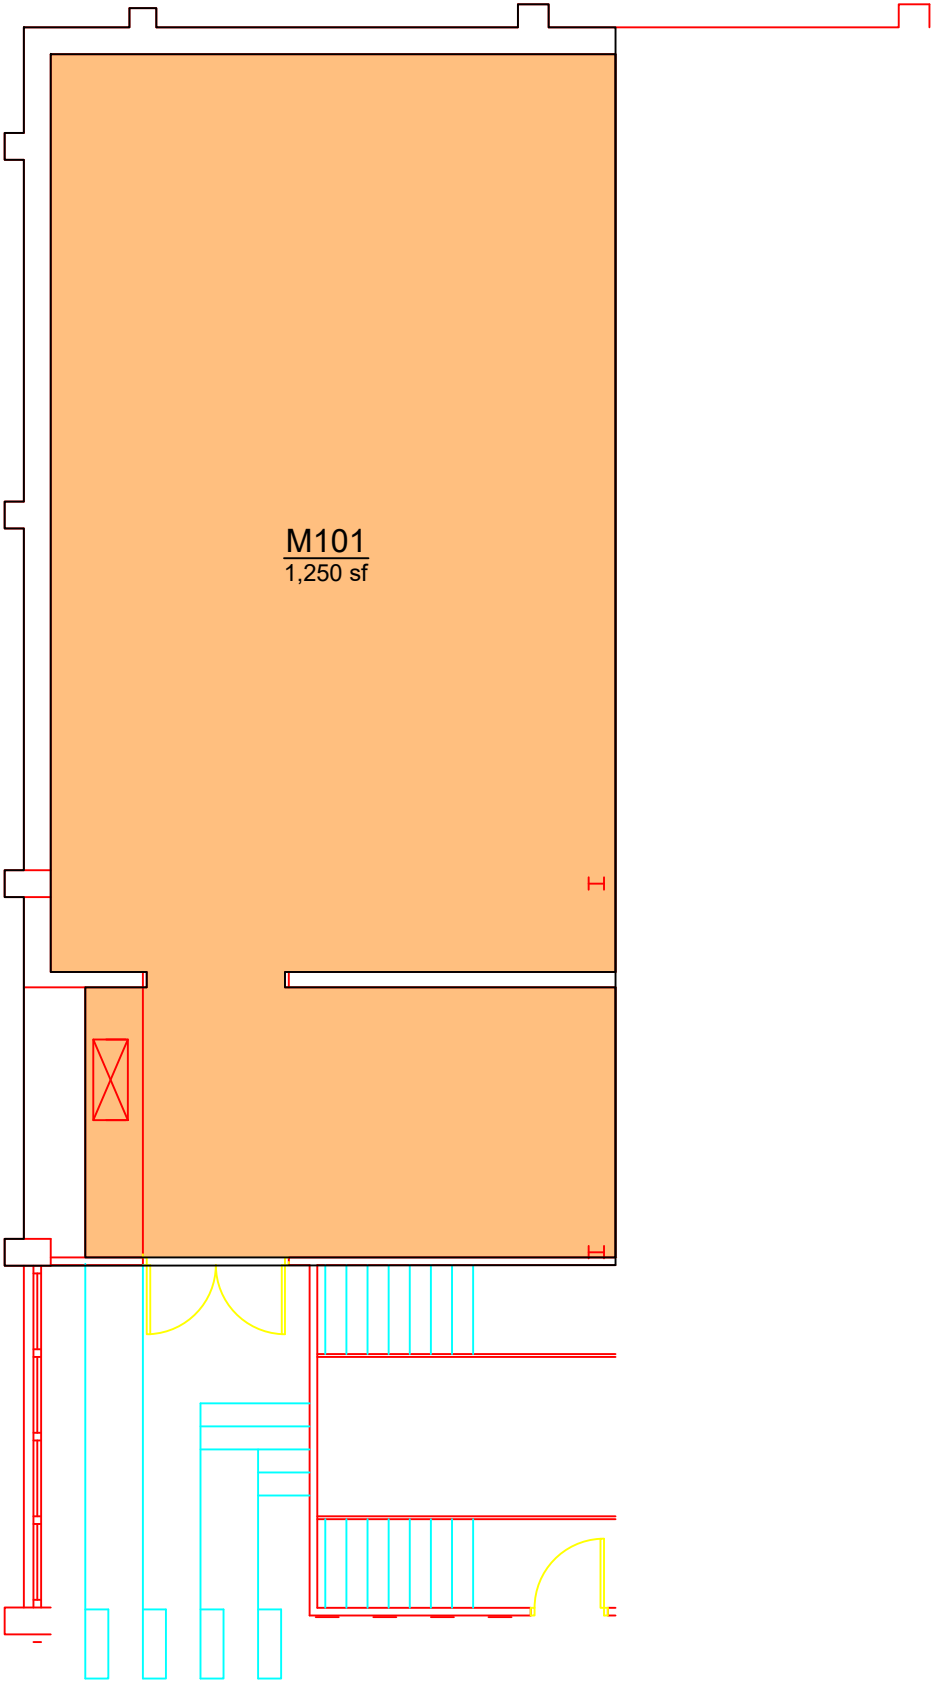

Planning, Design,  
and Construction  
Facilities Management  
1161 West Samford Ave, Building 1  
Auburn, AL 36849

ORGANIZATION  
MARTIN AQUATICS CENTER  
MEZZANINE

Building No.: AA\_R0602  
File Name: AA\_R0602\_M1  
Last Export: 06/01/2023  
Report Created By: Dan Berry  
Report Date: 05/22/2025