


ORGANIZATION			
<div></div>	000000 - NONASSIGNABLE AREAS	AREA	QTY
		10,474	34
<div></div>	100351 - ATH FINANCE & ADMINISTRATION	5,714	26
<div></div>	102001 - PLANNING DESIGN AND CONSTRUCTION	62,231	2
TOTAL:		78,419	62
Floor Gross:		84,259	

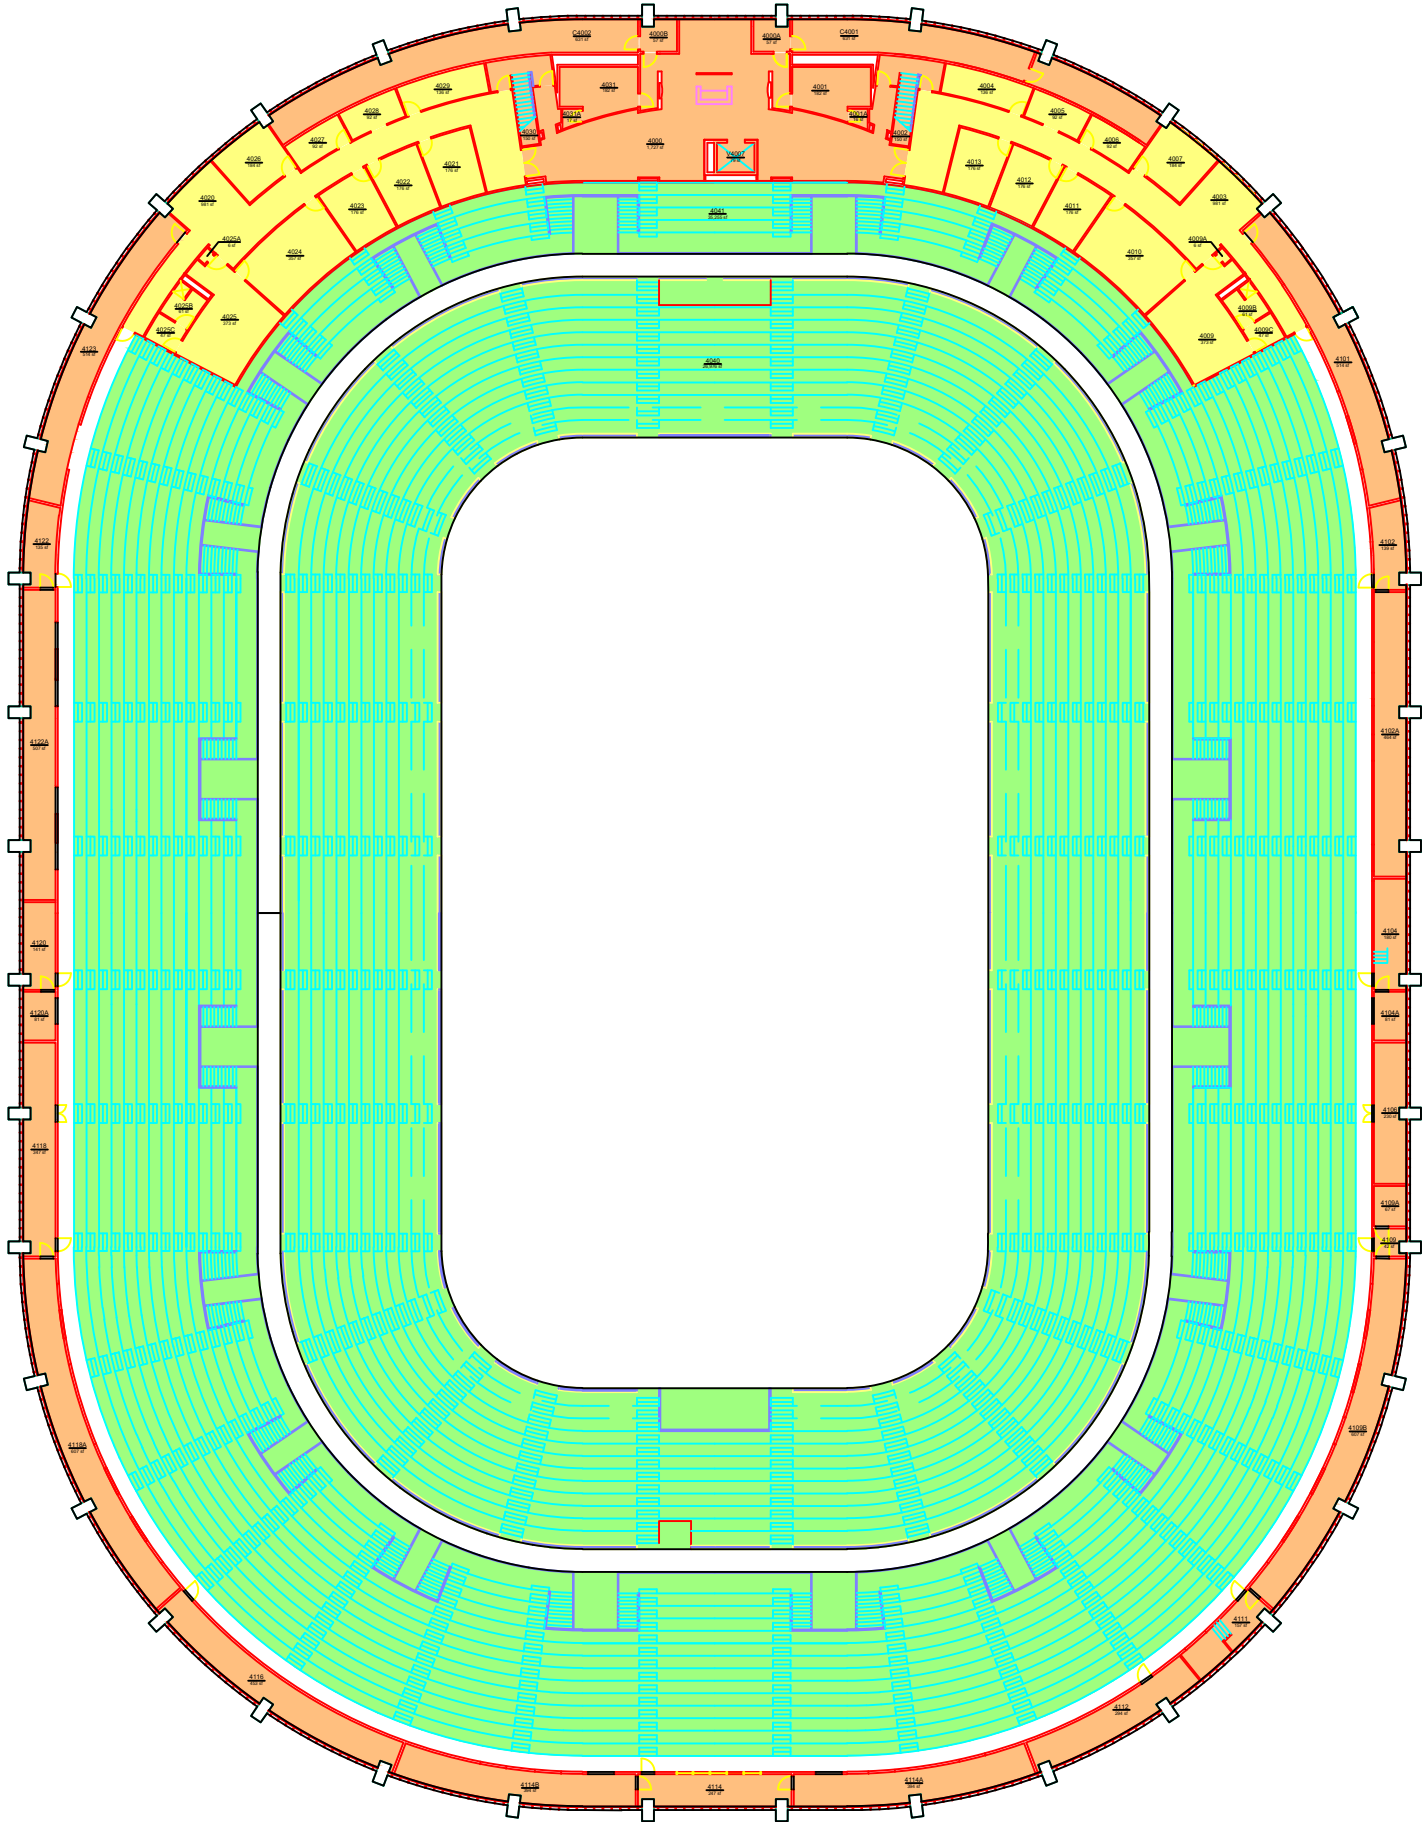

Planning, Design,
and Construction
Facilities Management
1161 West Samford Ave, Building 1
Auburn, AL 36849

ORGANIZATION

BEARD-EAVES-MEMORIAL COLISEUM

LEVEL: 04

Building No.: AA_S0601
File Name: AA_S0601_04
Last Export: 06/15/2023
Report Created By: Dan Berry
Report Date: 05/22/2025