


ORGANIZATION			
		AREA	QTY
	000000 - NONASSIGNABLE AREAS	2,291	18
	100351 - ATH FINANCE & ADMINISTRATION	11,663	12
TOTAL:		13,954	30
Floor Gross:		15,214	

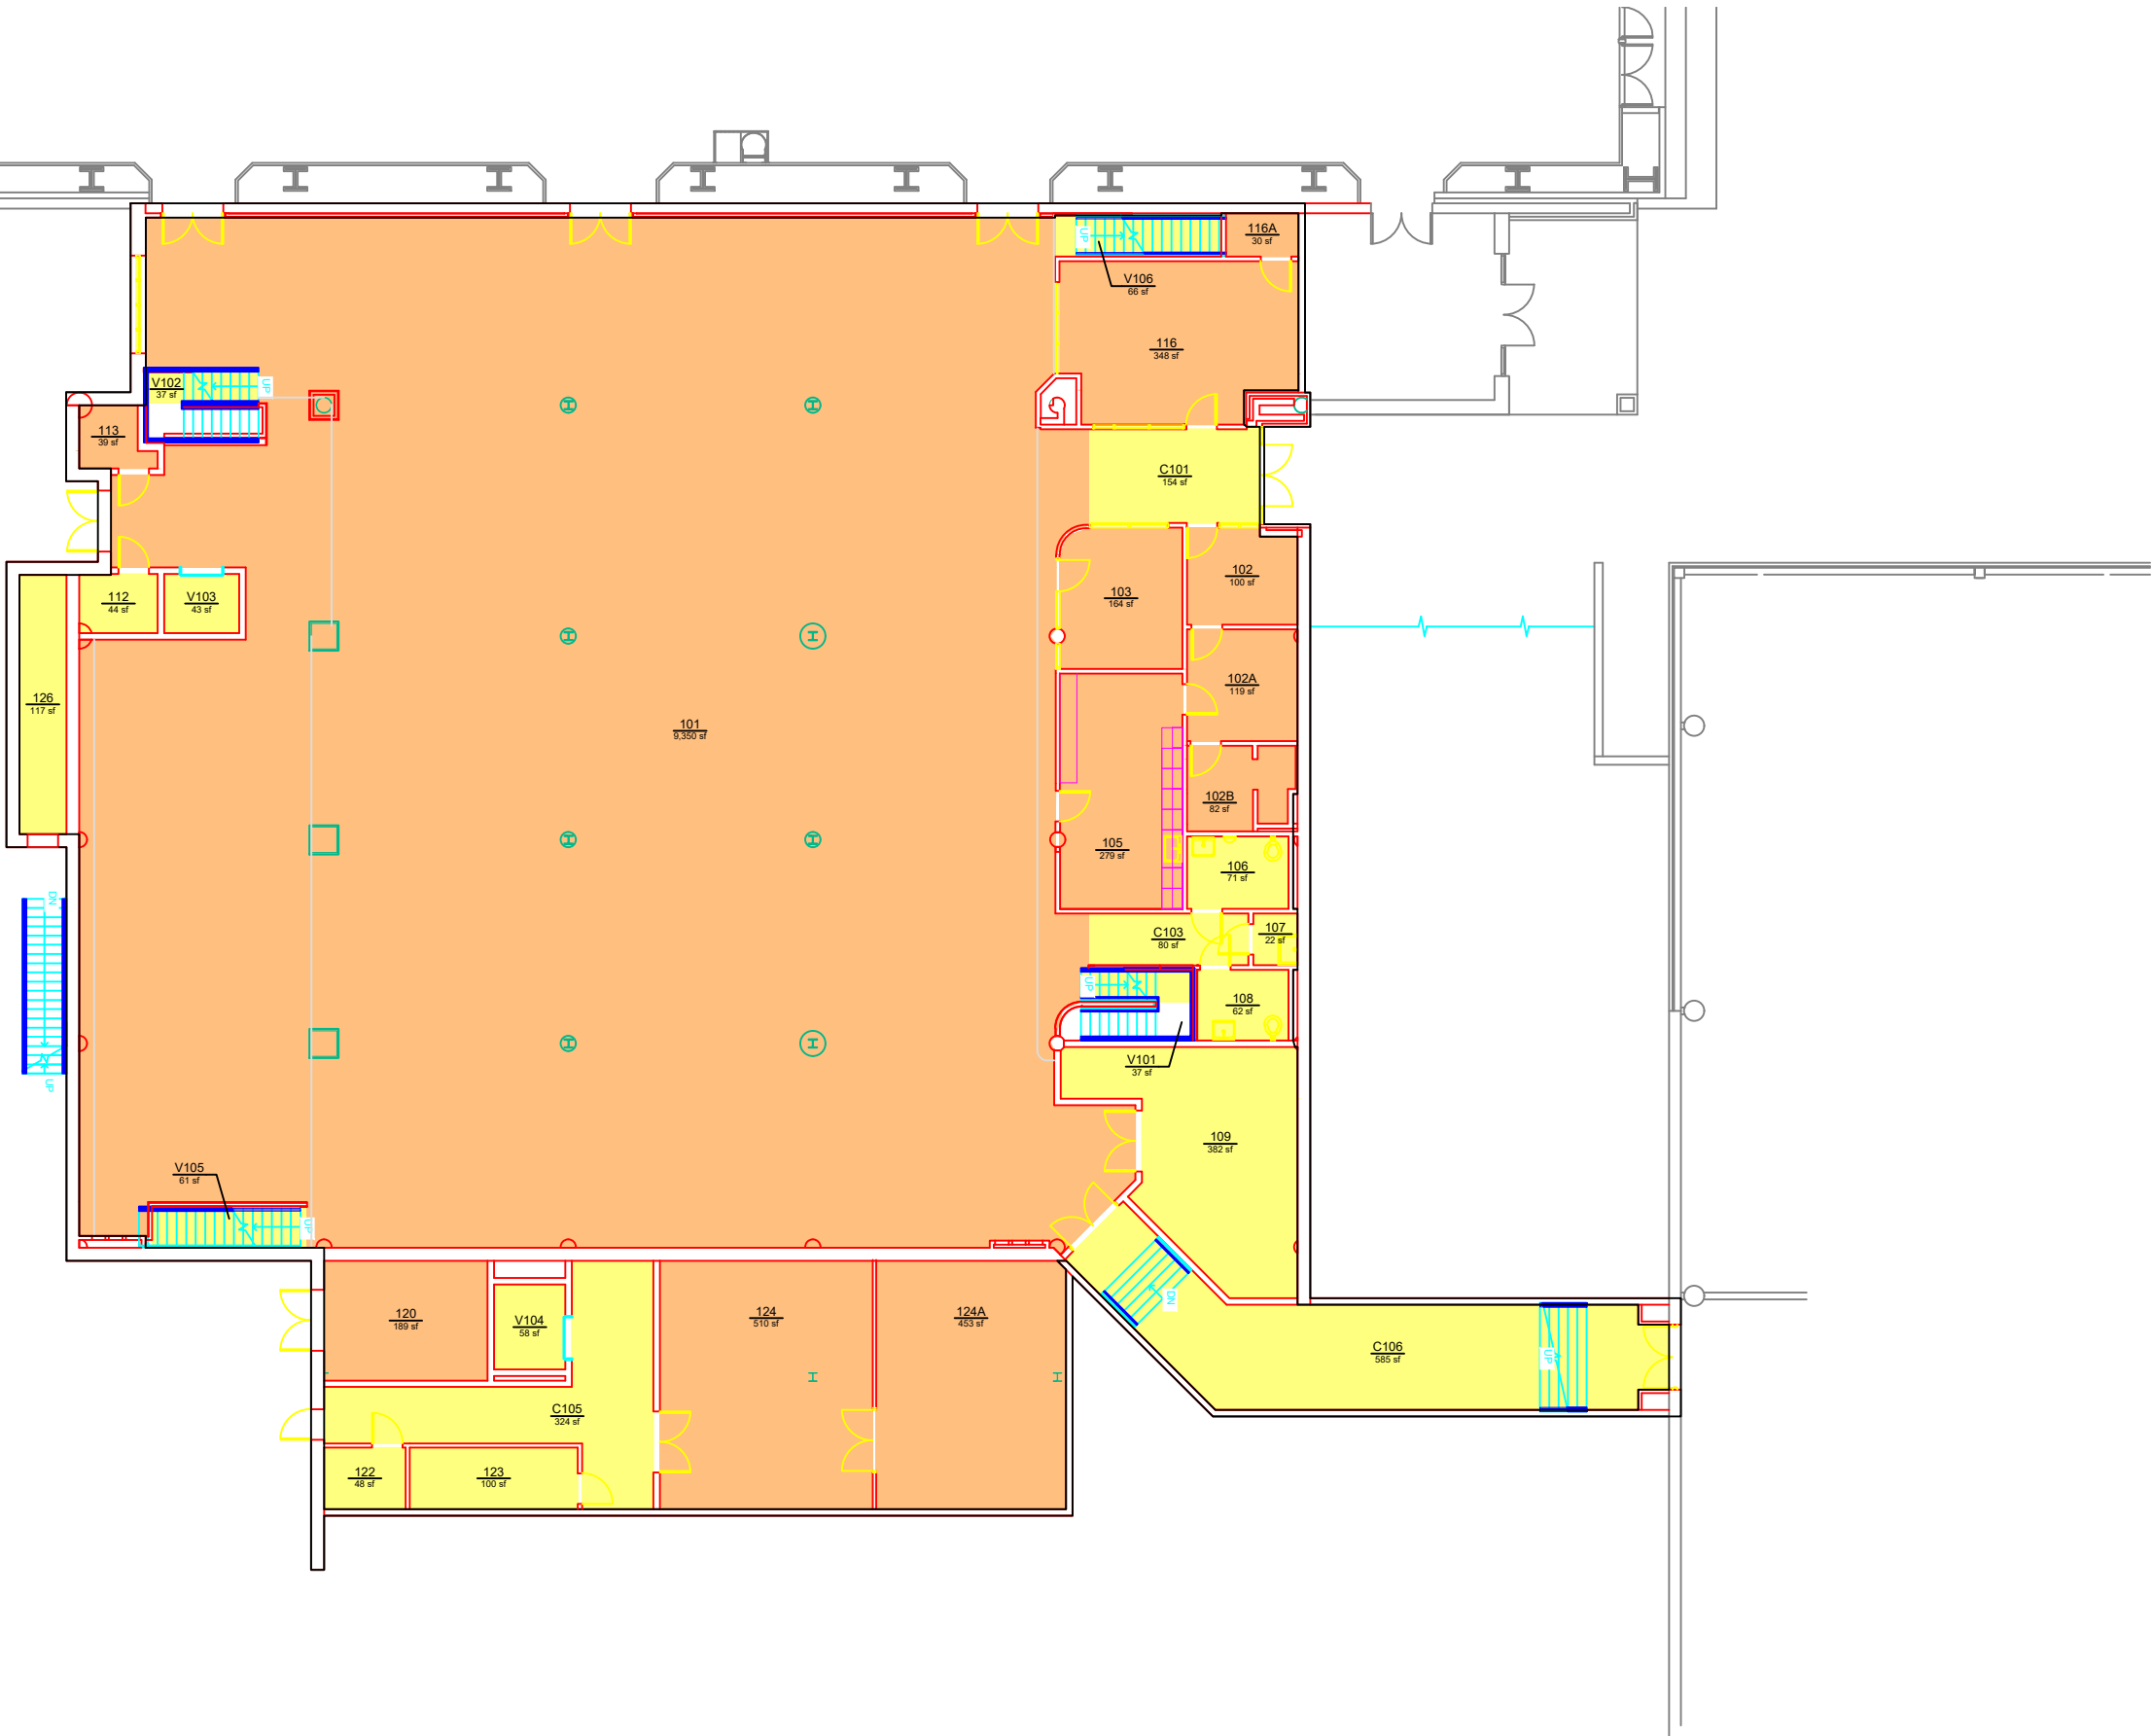

ORGANIZATION

LOWDER STUDENT ATHLETE DEVELOPMENT CENTER

LEVEL: 01



Planning, Design,
and Construction
Facilities Management
1161 West Samford Ave, Building 1
Auburn, AL 36849

Building No.: AA_S0802
File Name: AA_S0802_01
Last Export: 05/30/2023
Report Created By: Dan Berry
Report Date: 05/22/2025