


ORGANIZATION			
	000000 - NONASSIGNABLE AREAS	AREA	QTY
		5,983	14
	129501 - ENGINEERING ADMINISTRATION	8,906	17
	TOTAL:	14,889	31
Floor Gross:		16,368	

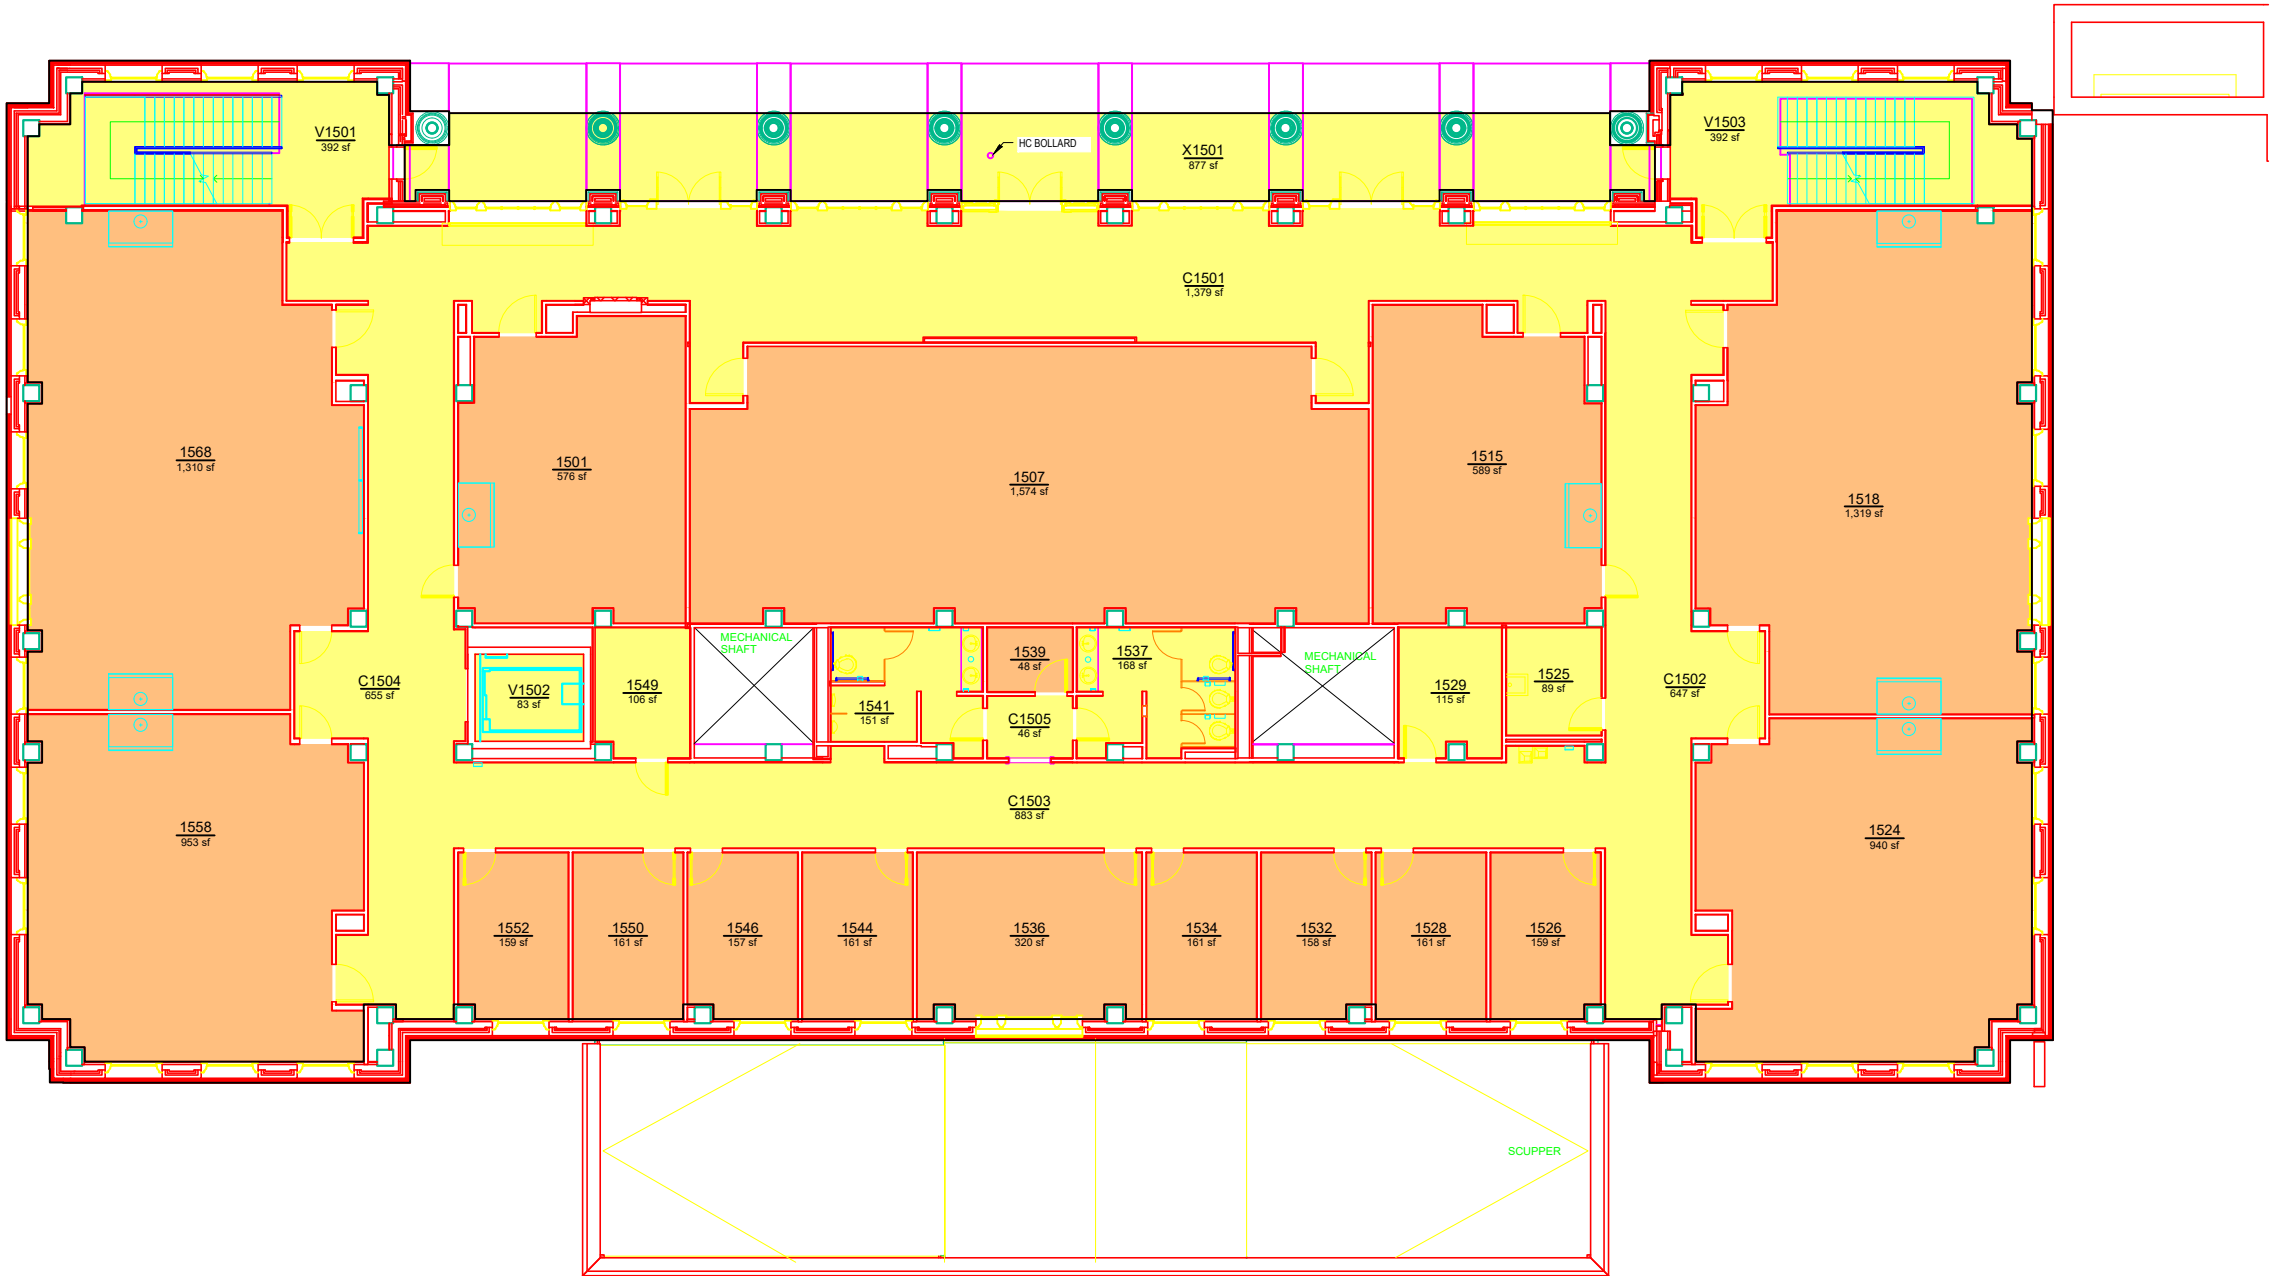

AUBURN
UNIVERSITY

Campus Planning &
Space Management

Facilities Management
1161 West Samford Ave, Building 1
Auburn, AL 36849

ORGANIZATION

WOLTOSZ ENGINEERING RESEARCH LABORATORY

LEVEL: 01

Building No.: AA_V0305
File Name: AA_V0305_01
Last Export: 06/04/2023
Report Created By: Ellen Doyle
Report Date: 05/12/2025