


ORGANIZATION		
	000000 - NONASSIGNABLE AREAS	AREA QTL
		8,115 15
	111004 - CAMPUS DINING	10,186 16
	TOTAL:	18,301 31
	Floor Gross:	19,174

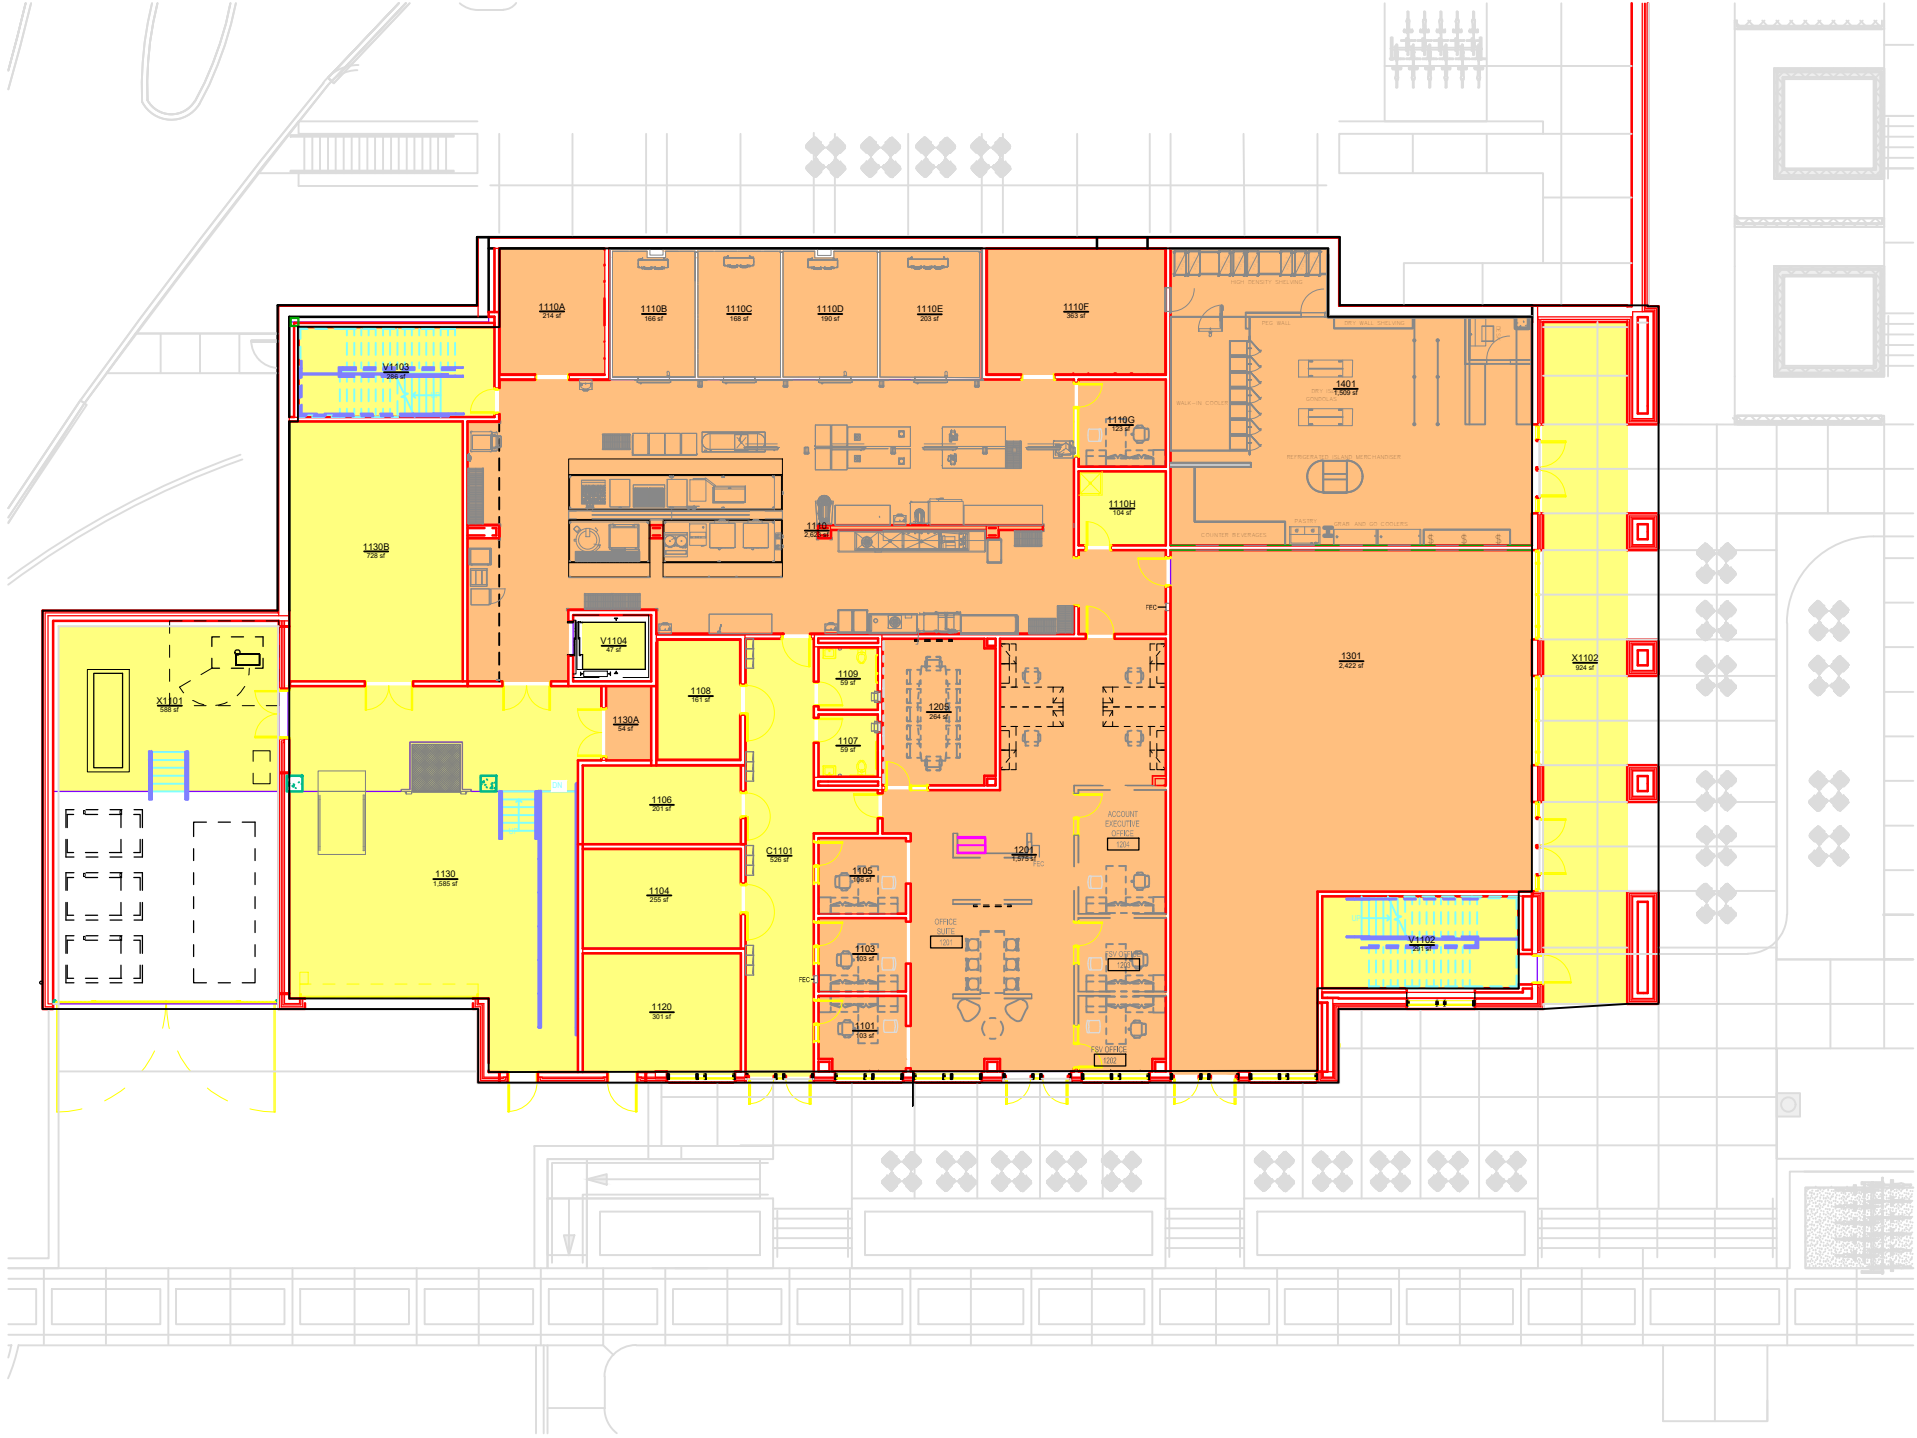

Office of the
University Architect
Facilities Management
 1161 West Samford Ave., Building 1
 Auburn, AL 36849

ORGANIZATION
 CENTRAL DINING COMMONS
 LEVEL: 01

Building No.: AA_V0604
 File Name: AA_V0604_01
 Last Export: 06/04/2023
 Report Created By: Ellen Doyle
 Report Date: 05/13/2025