
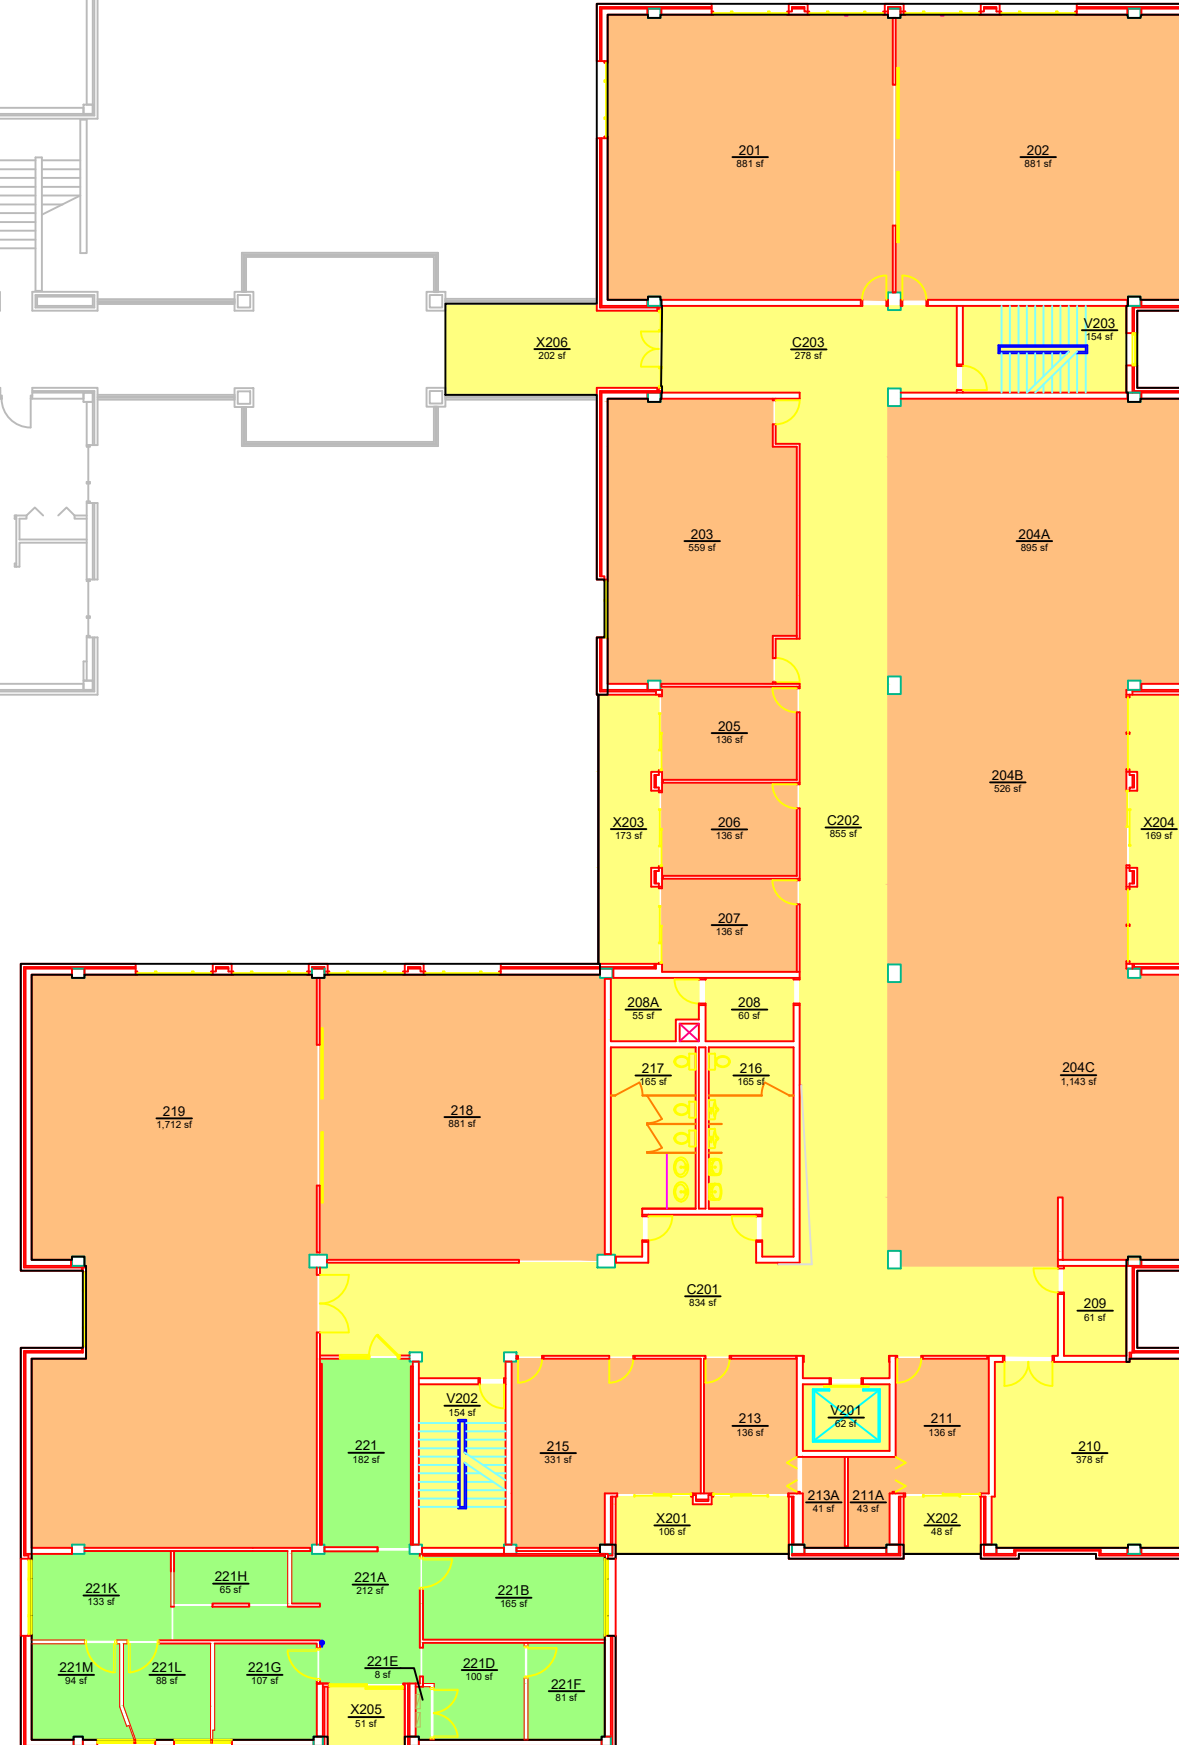


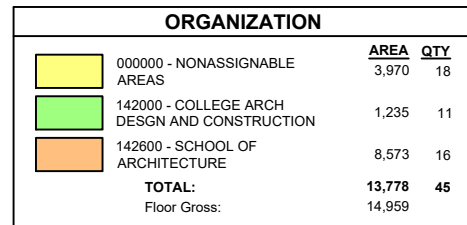

Facilities Management
1161 West Samford Ave, Building 1
Auburn, AL 36849

ORGANIZATION
DUDLEY HALL
LEVEL: 02

Building No.: AA_V0702
File Name: AA_V0702_02
Last Export: 10/04/2023
Report Created By: Ellen Doyle
Report Date: 05/13/2025