


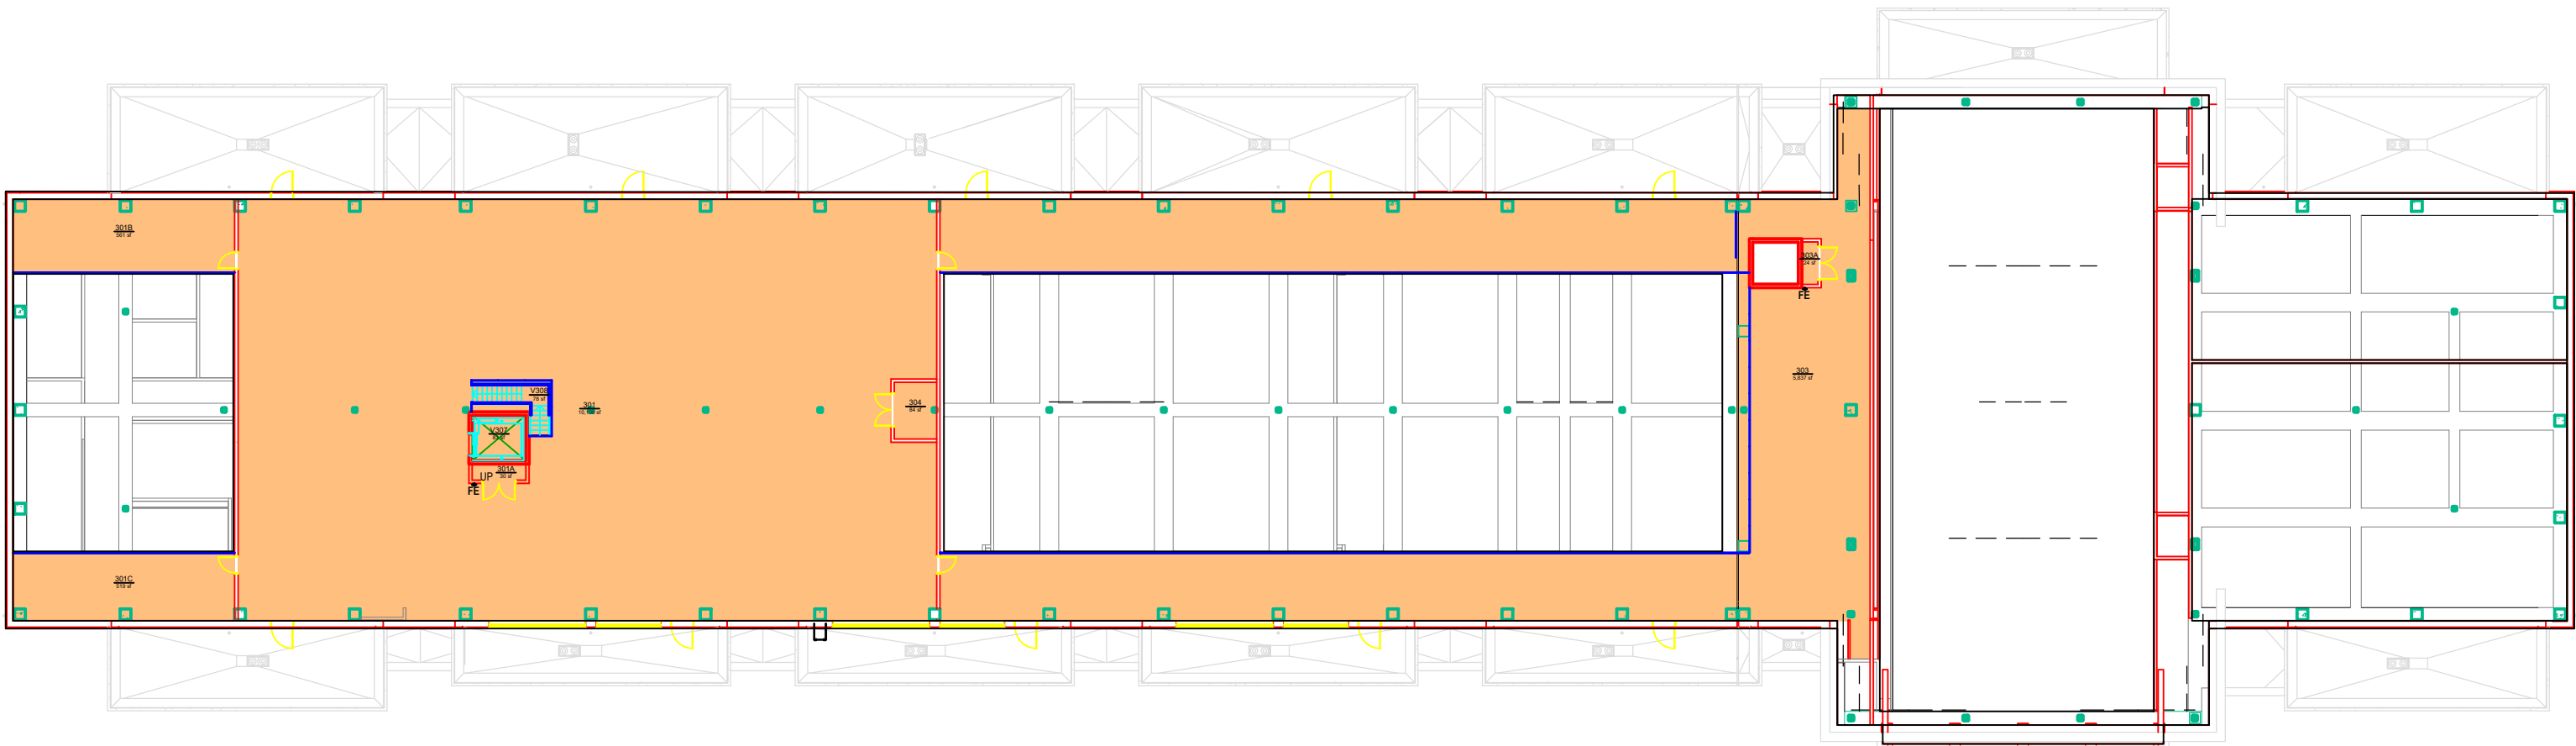

ORGANIZATION			
	000000 - NONASSIGNABLE AREAS	AREA	QTY
		17,316	9
	TOTAL:	17,316	9
	Floor Gross:	20,761	



Office of the
University Architect
Facilities Management
1161 West Samford Ave., Building 1
Auburn, AL 36849

ORGANIZATION

ACADEMIC CLASSROOM AND LABORATORY COMPLEX (ACLC)

LEVEL: 03

Building No.: AA_V0706

File Name: AA_V0706_03

Last Export: 06/04/2023

Report Created By: Ellen Doyle

Report Date: 05/13/2025