


ORGANIZATION			
<div></div>	142600 - SCHOOL OF ARCHITECTURE	AREA 1,748	QTY 3
	TOTAL:	1,748	3
	Floor Gross:	1,981	

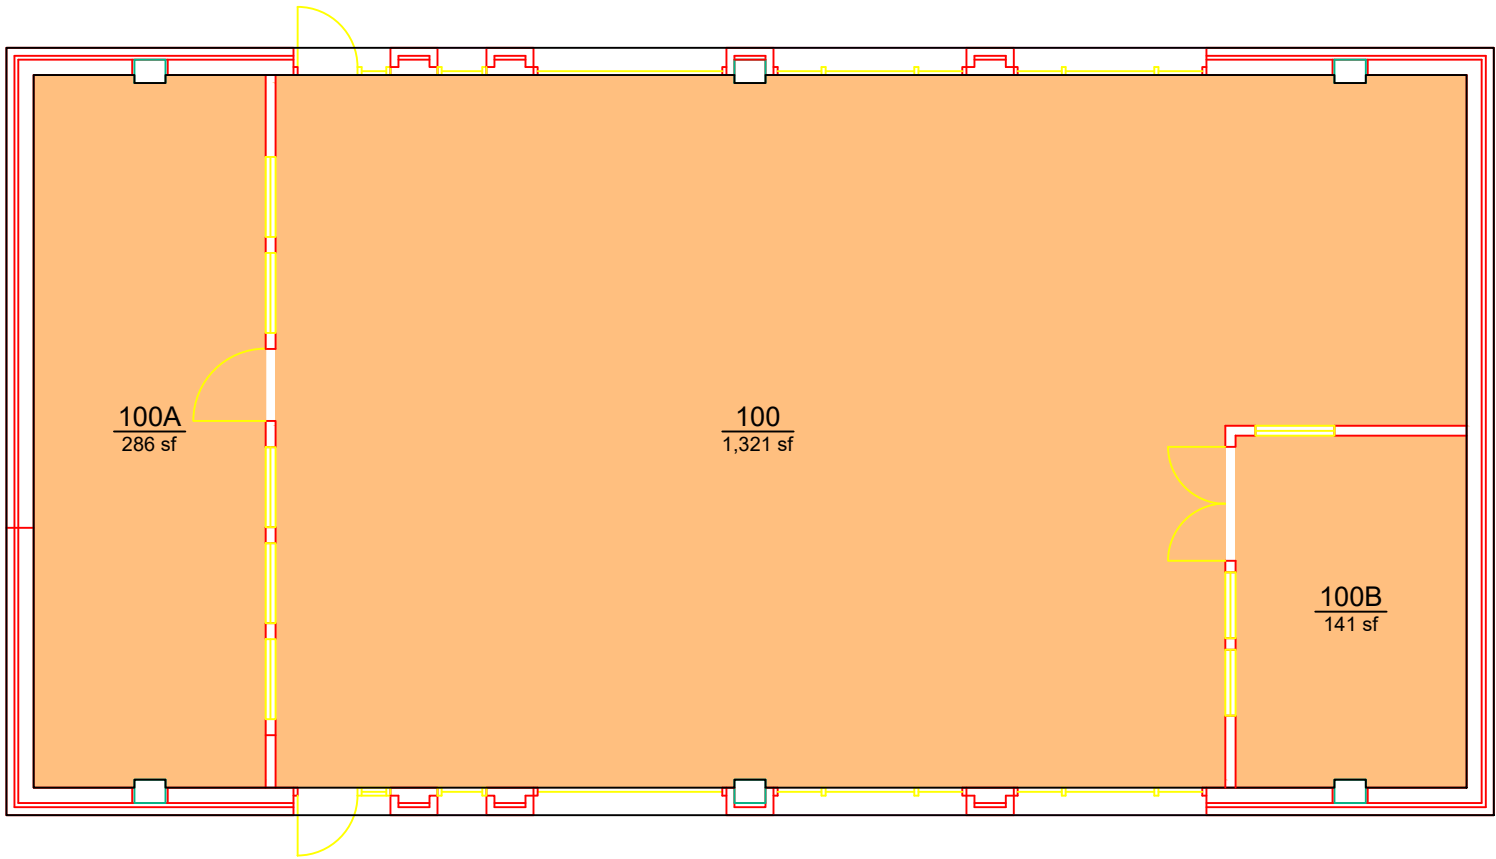

AUBURN
UNIVERSITY

Campus Planning &
Space Management
Facilities Management
1161 West Samford Ave, Building 1
Auburn, AL 36849

ORGANIZATION
DUDLEY SHOP
LEVEL: 01

Building No.: AA_W0707
File Name: AA_W0707_01
Last Export: 06/29/2023
Report Created By: Ellen Doyle
Report Date: 05/16/2025