


ORGANIZATION			
		AREA	QTY
	000000 - NONASSIGNABLE AREAS	3,042	11
	102001 - PLANNING DESIGN AND CONSTRUCTION	1,646	6
	120000 - AG ADMINISTRATION	4,742	17
TOTAL:		9,430	34
Floor Gross:		11,918	

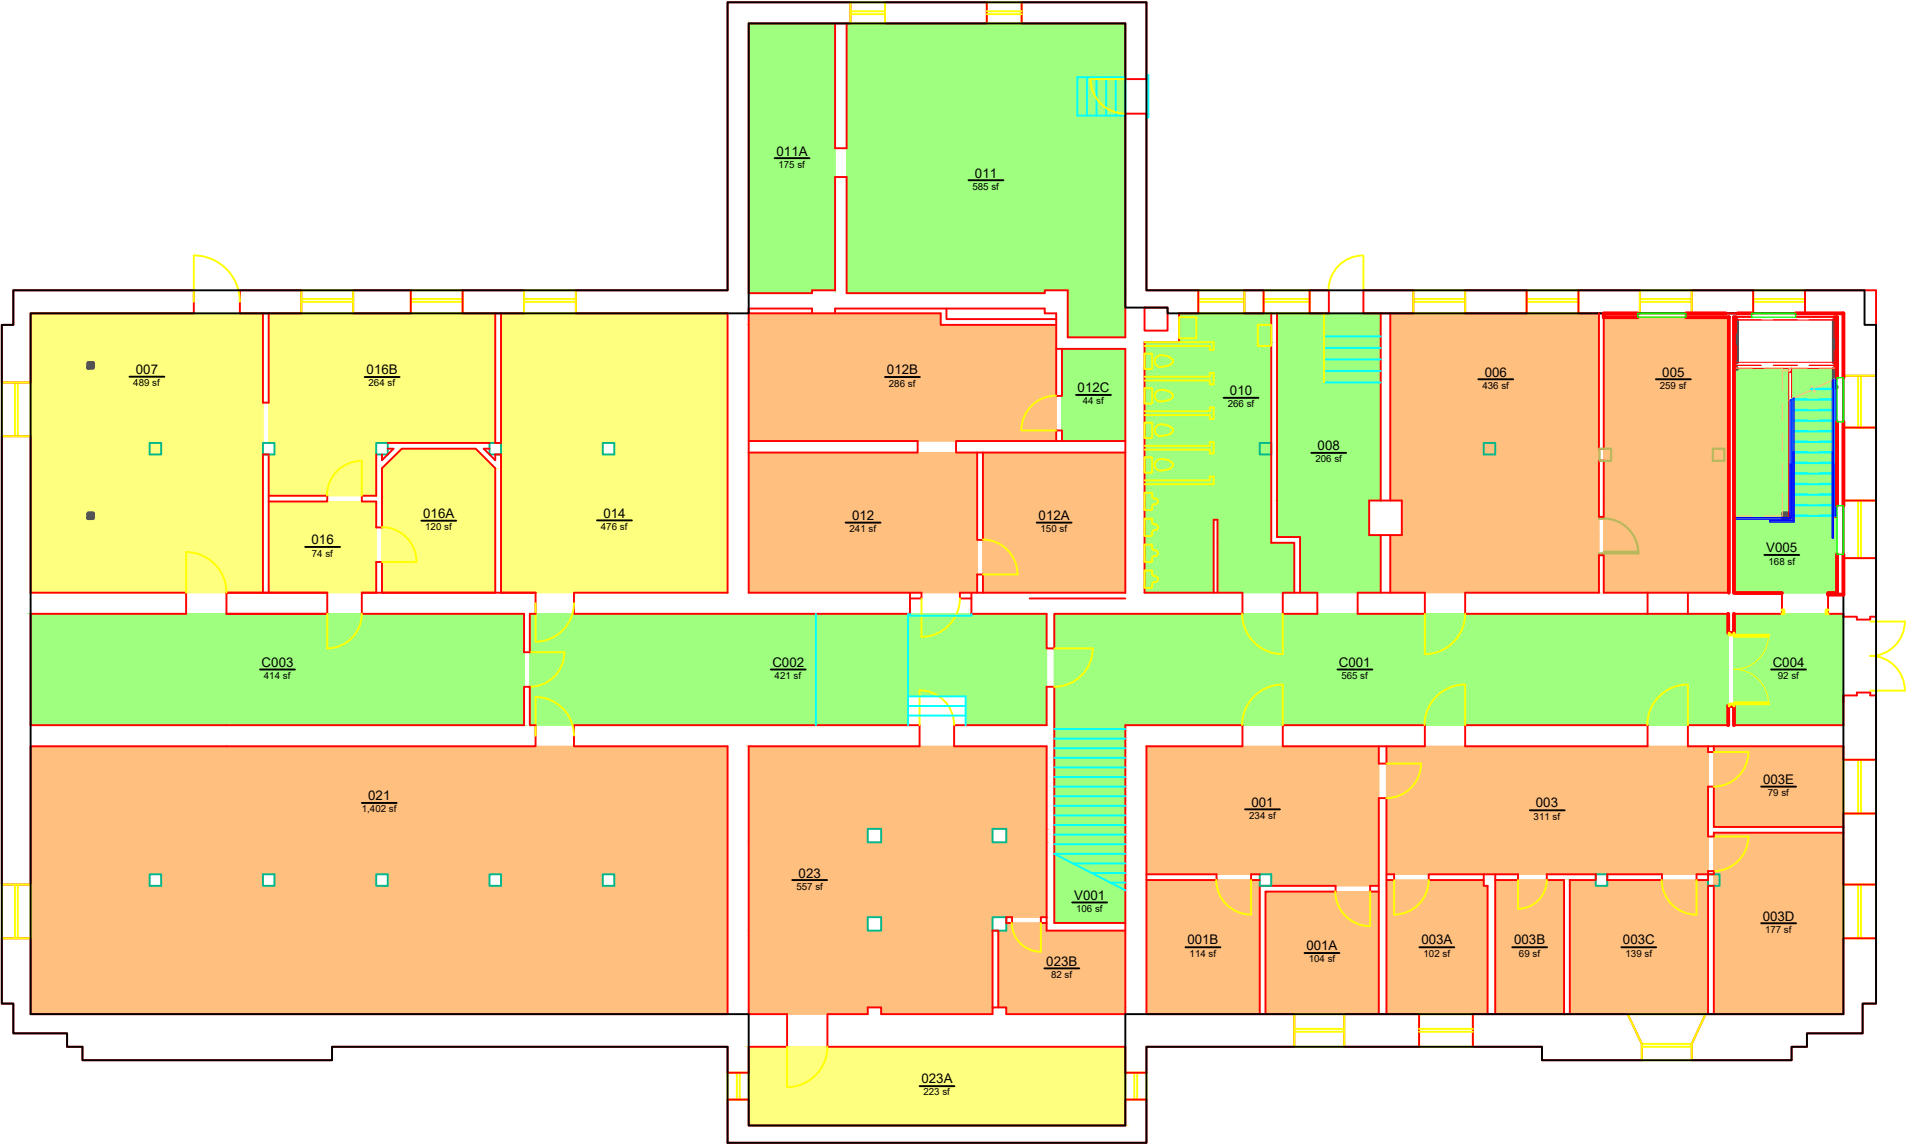

Planning, Design,
and Construction
Facilities Management
1161 West Samford Ave, Building 1
Auburn, AL 36849

ORGANIZATION
COMER HALL
LEVEL: B1

Building No.: AA_X0601
File Name: AA_X0601_B1
Last Export: 03/14/2024
Report Created By: Dan Berry
Report Date: 05/16/2025