


ORGANIZATION			
		AREA	QTY
	000000 - NONASSIGNABLE AREAS	3,118	19
	120701 - BIOSYSTEMS ENGINEERING	3,585	23
TOTAL:		6,703	42
Floor Gross:		7,713	

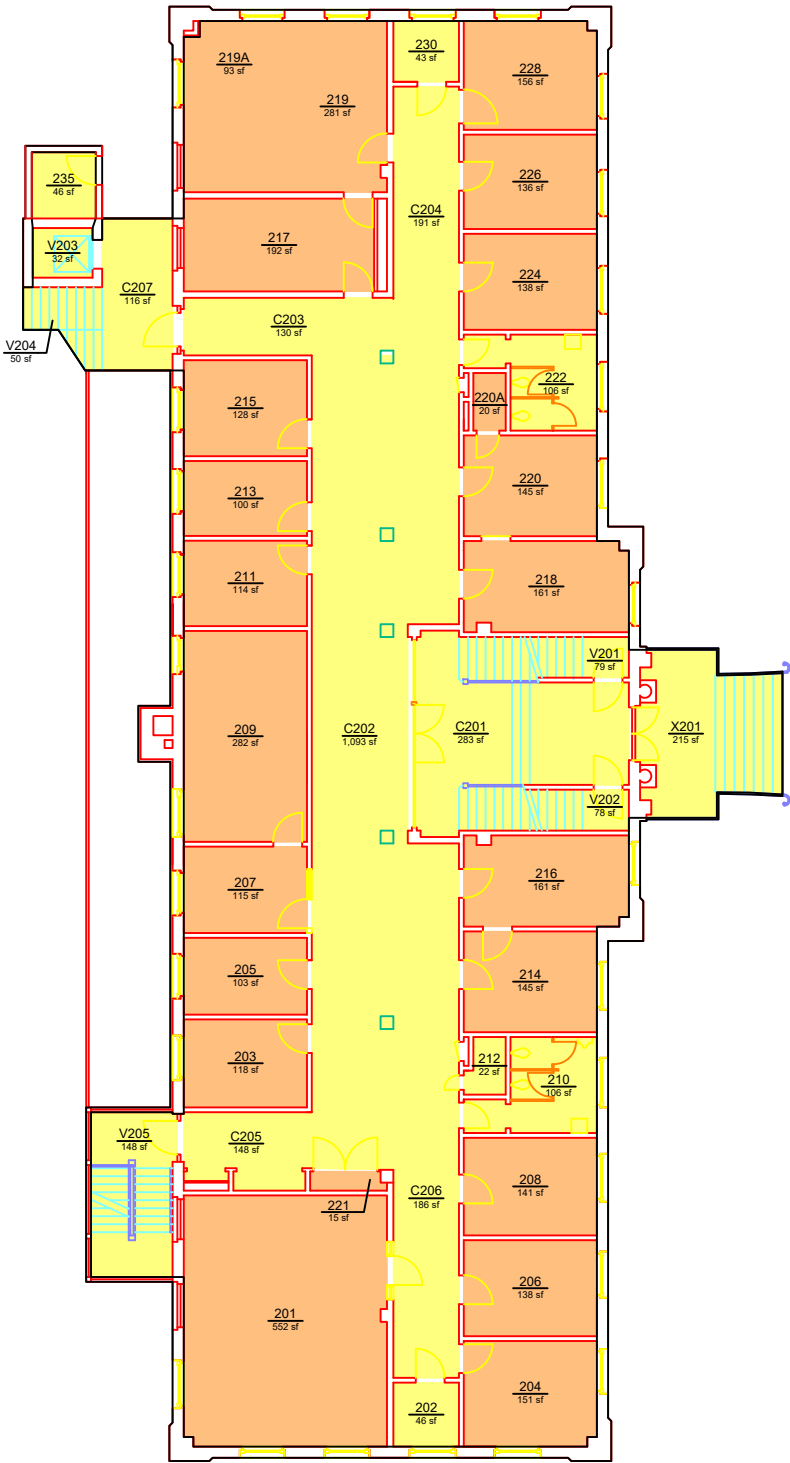

Planning, Design,
and Construction
Facilities Management
1161 West Samford Ave., Building 1
Auburn, AL 36849

ORGANIZATION
CORLEY BUILDING
LEVEL: 02

Building No.: AA_X0701
File Name: AA_X0701_02
Last Export: 06/28/2023
Report Created By: Dan Berry
Report Date: 05/16/2025