


ORGANIZATION			
		AREA	QTY
	000000 - NONASSIGNABLE AREAS	2,081	13
	170658 - VP FOR RESEARCH	2,766	20
TOTAL:		4,847	33
Floor Gross:		5,793	

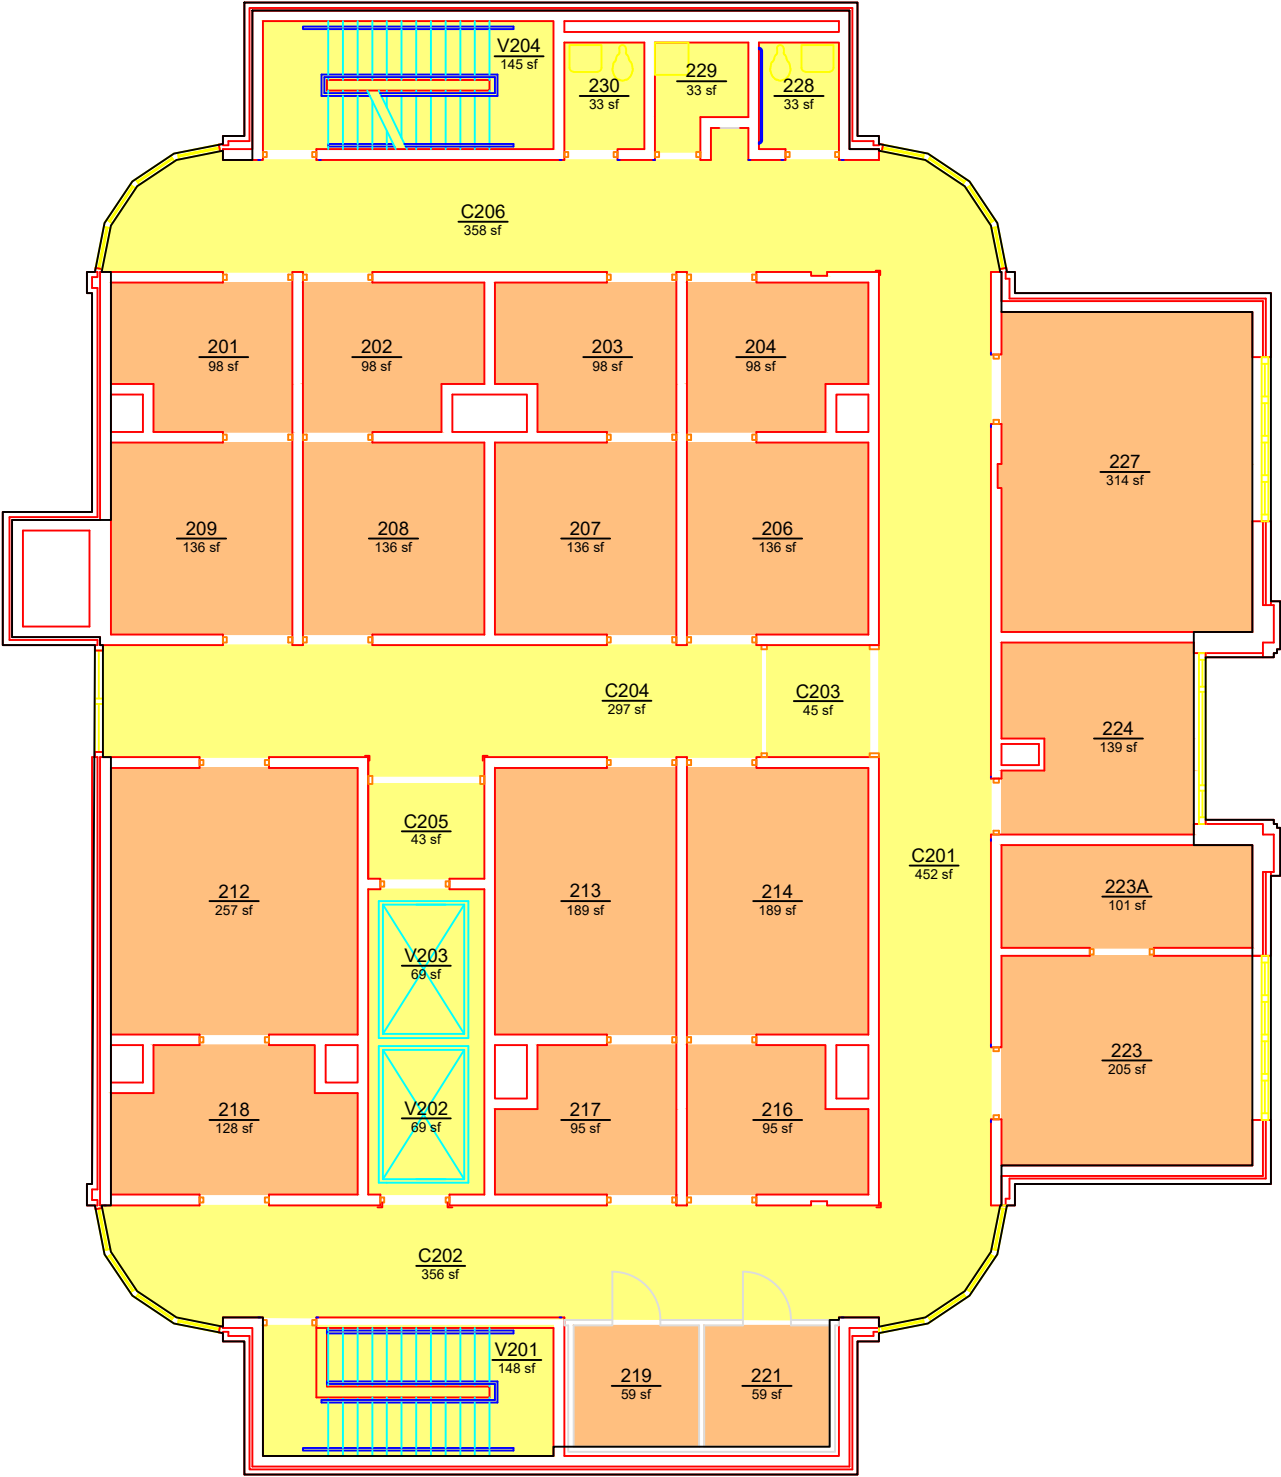

Planning, Design,
and Construction
Facilities Management
1161 West Samford Ave., Building 1
Auburn, AL 36849

ORGANIZATION
BIOLOGICAL RESEARCH FACILITY
LEVEL: 02

Building No.: AA_X0708
File Name: AA_X0708_02
Last Export: 05/19/2023
Report Created By: Dan Berry
Report Date: 05/15/2025