


ORGANIZATION			
		AREA	QTY
	000000 - NONASSIGNABLE AREAS	1,413	11
	105401 - ADM-SCH GRAD STUDY	2,504	16
TOTAL:		3,917	27
Floor Gross:		5,038	

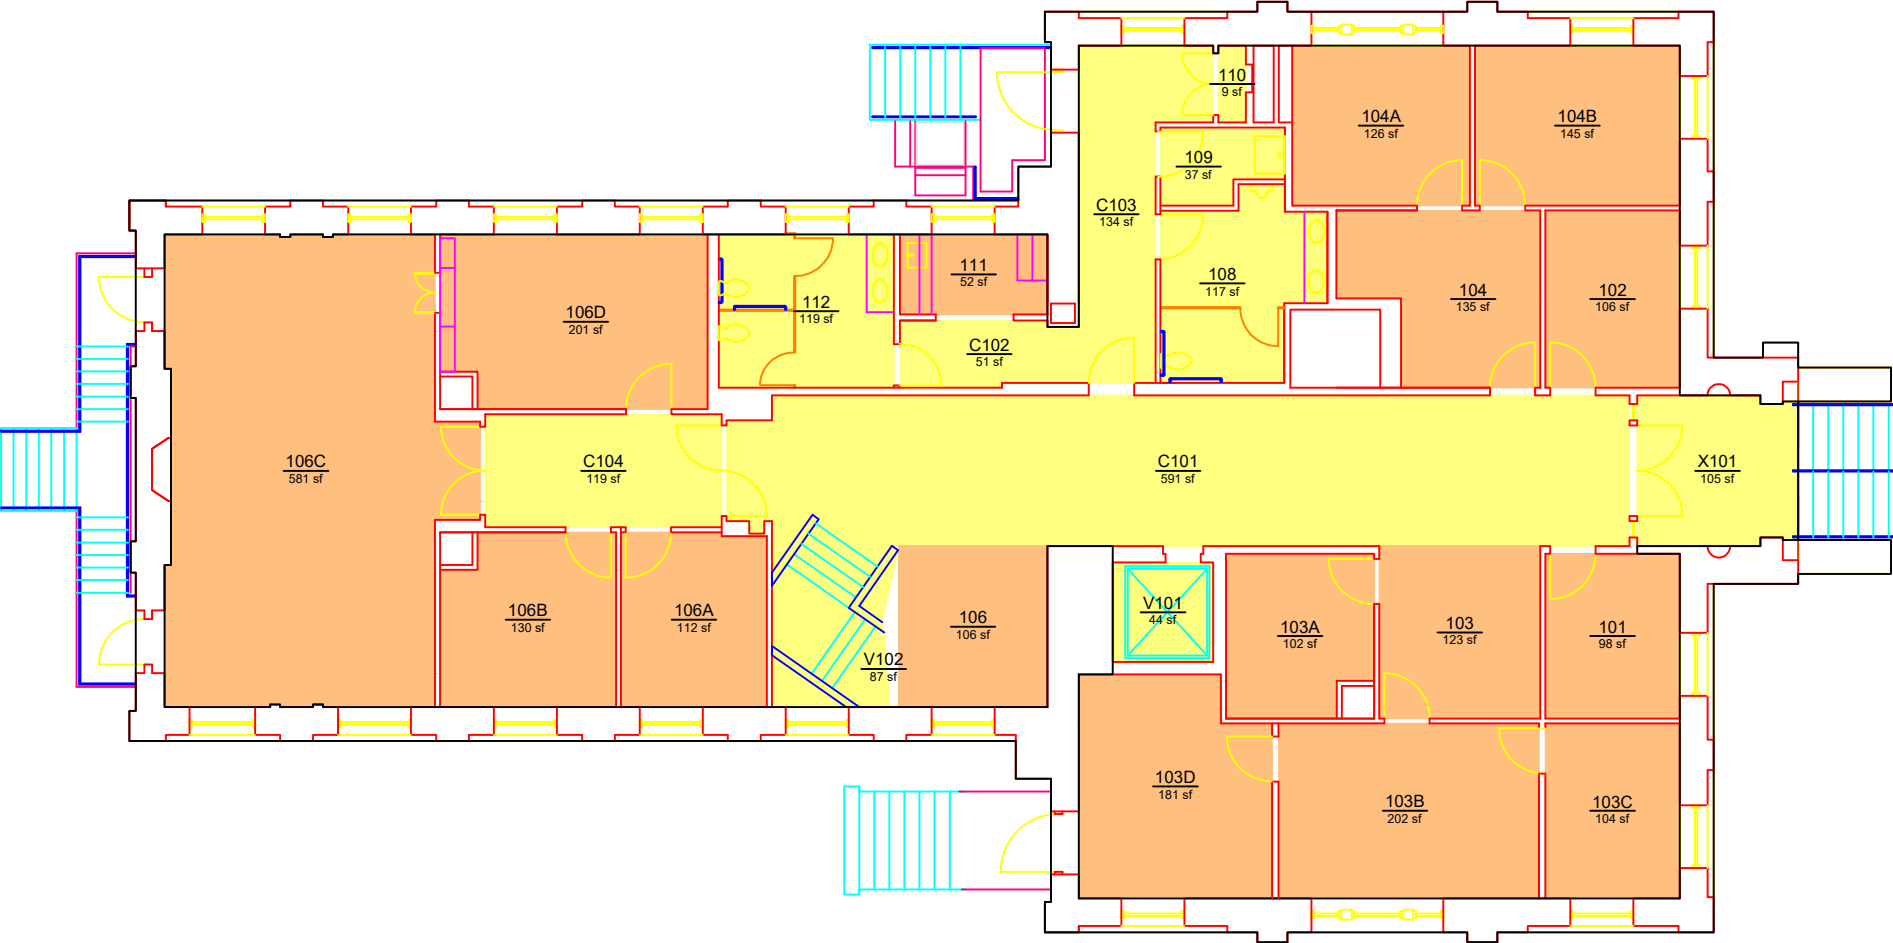

Planning, Design,
and Construction
Facilities Management
1161 West Samford Ave., Building 1
Auburn, AL 36849

ORGANIZATION
HARGIS HALL
LEVEL: 01

Building No.: AA_Y0202
File Name: AA_Y0202_01
Last Export: 05/18/2023
Report Created By: Dan Berry
Report Date: 05/15/2025