


ORGANIZATION			
		AREA	QTY
	000000 - NONASSIGNABLE AREAS	1,532	15
	113500 - BUSINESS ADMIN TECHNOLOGY	2,618	14
	155000 - OFFICE OF INFORMATION TECHNOLOGY	752	2
	TOTAL:	4,902	31
	Floor Gross:	6,434	

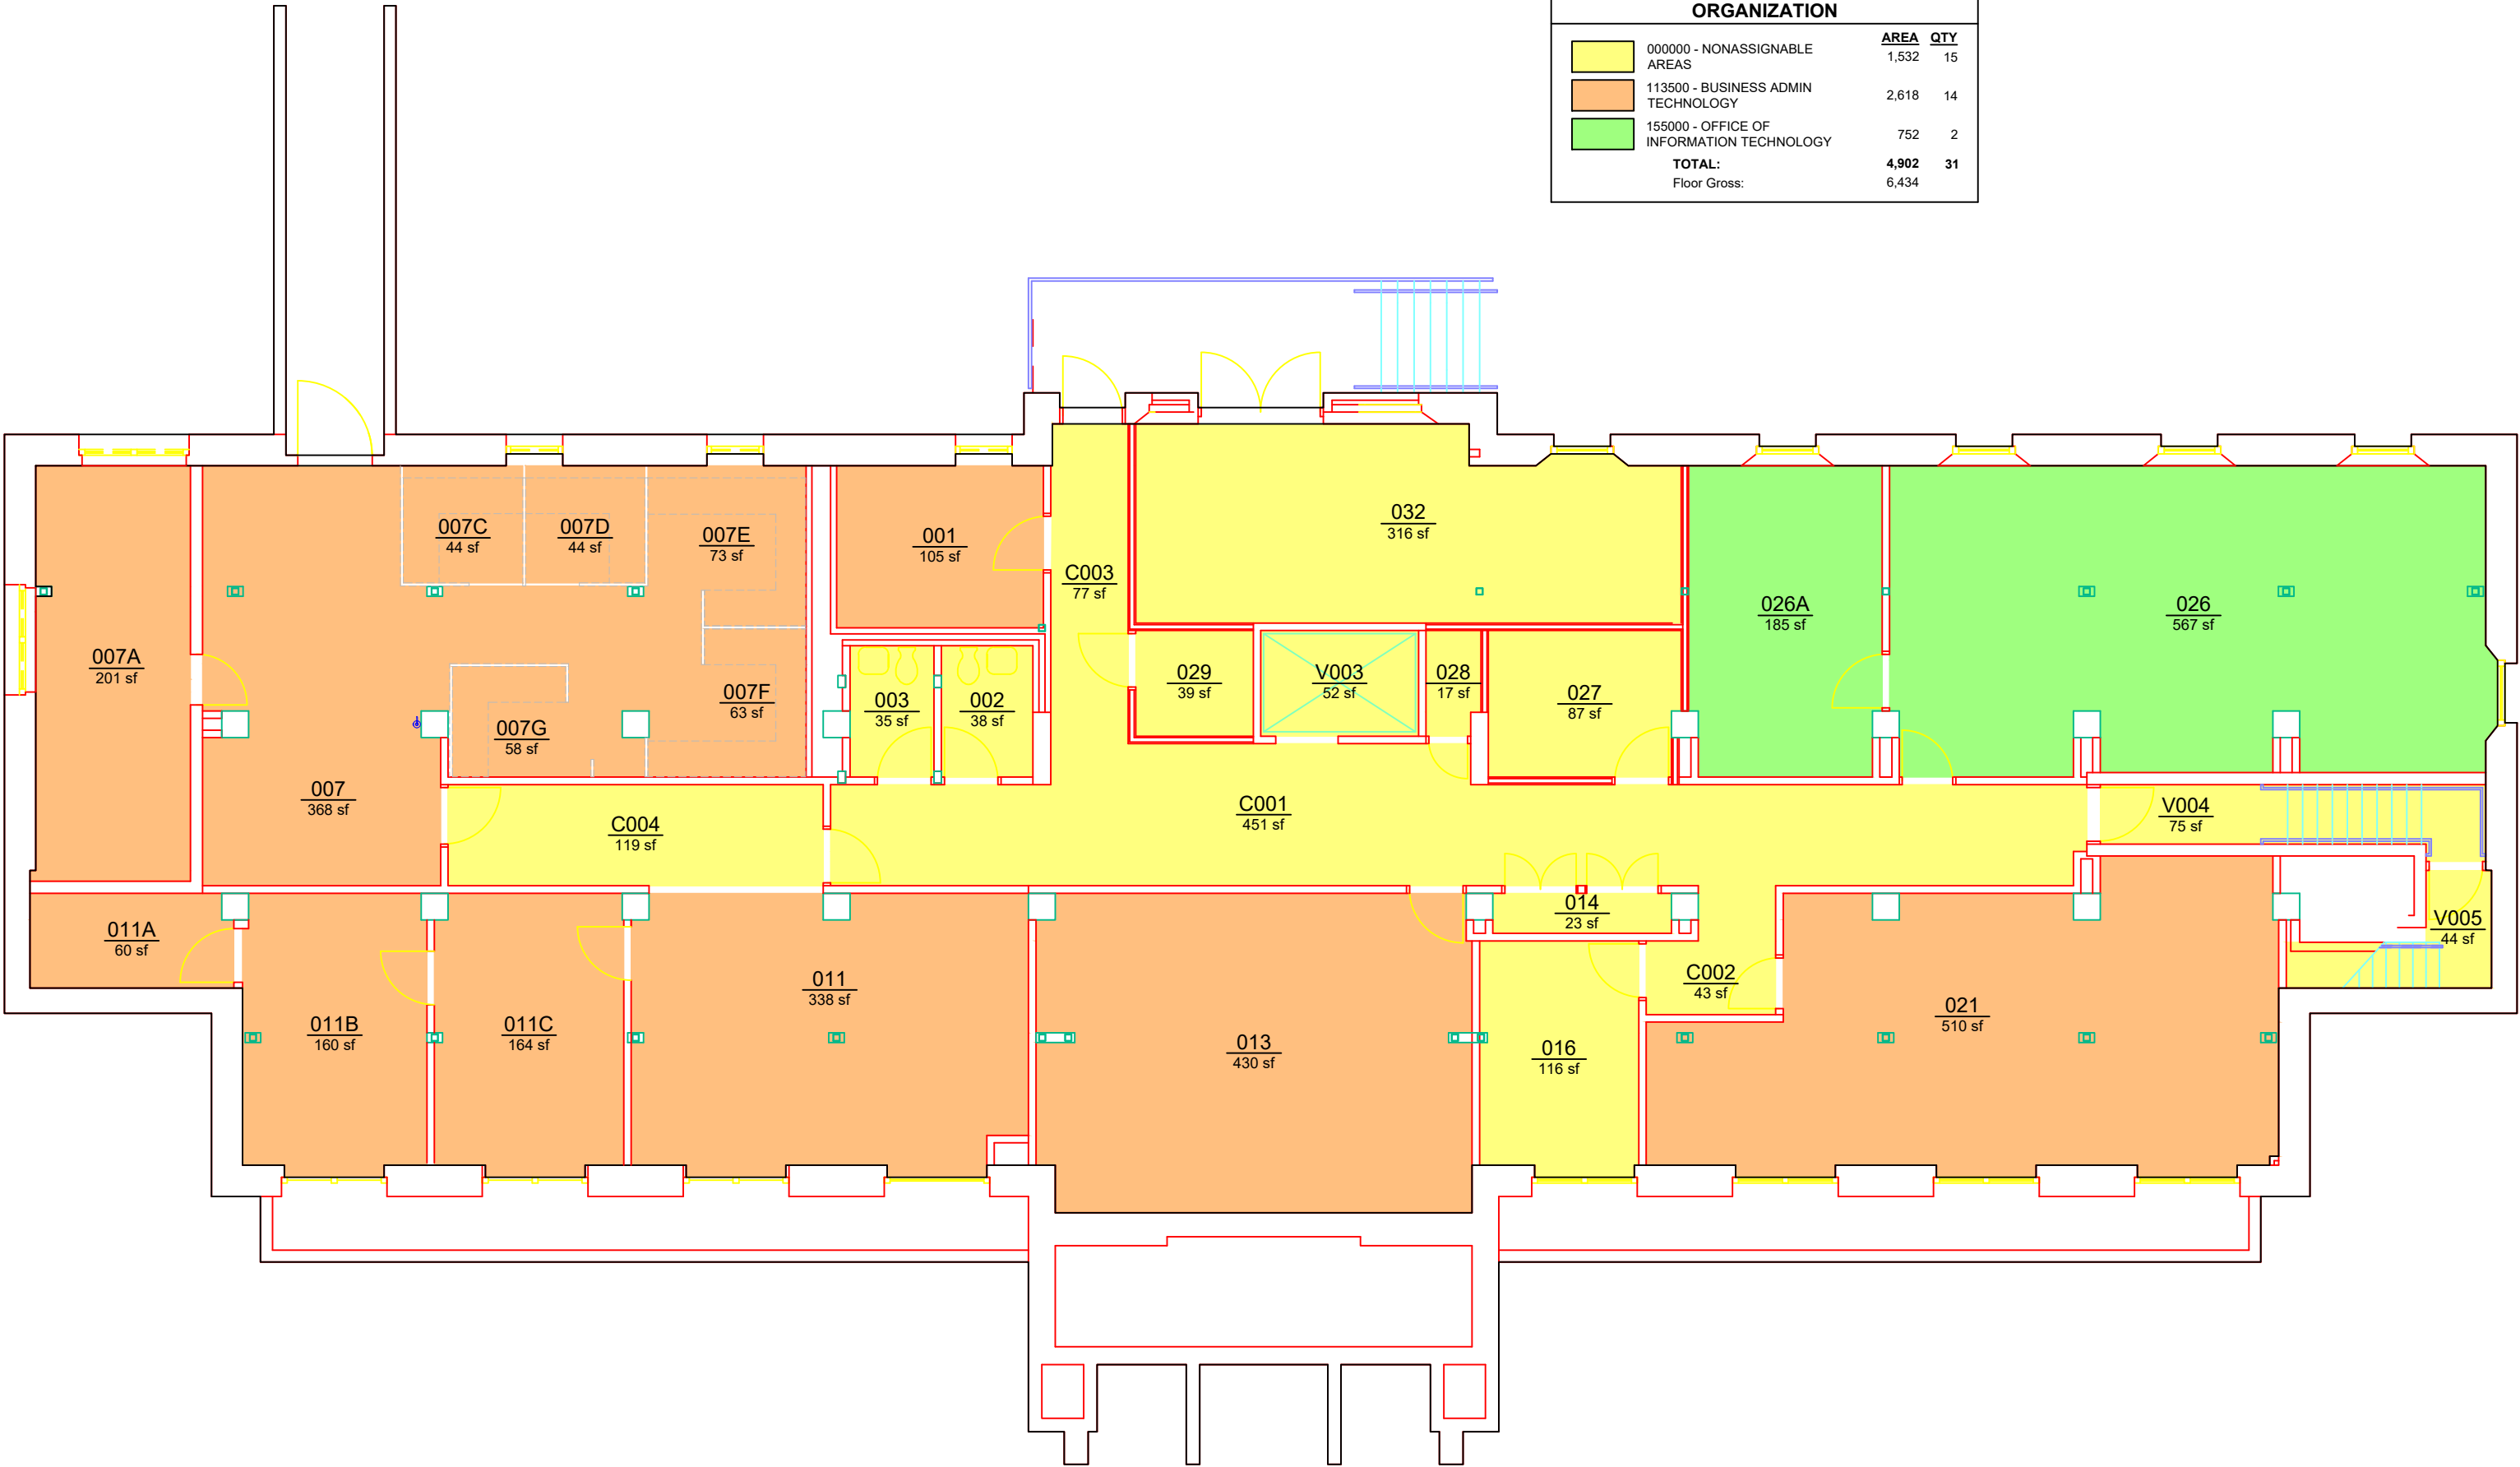

Planning, Design,
and Construction
Facilities Management
1161 West Samford Ave, Building 1
Auburn, AL 36849

ORGANIZATION
INGRAM HALL
LEVEL: B1

Building No.: AA_Y0301
File Name: AA_Y0301_B1
Last Export: 05/19/2023
Report Created By: Dan Berry
Report Date: 05/15/2025