


ORGANIZATION		
	AREA	QTY
000000 - NONASSIGNABLE AREAS	1,924	14
160600 - OFFICE OF PUBLIC SERVICE	272	2
160700 - PROFESSIONAL & CONTINUING EDUCATION	3,479	23
TOTAL:	5,675	39
Floor Gross:	6,609	

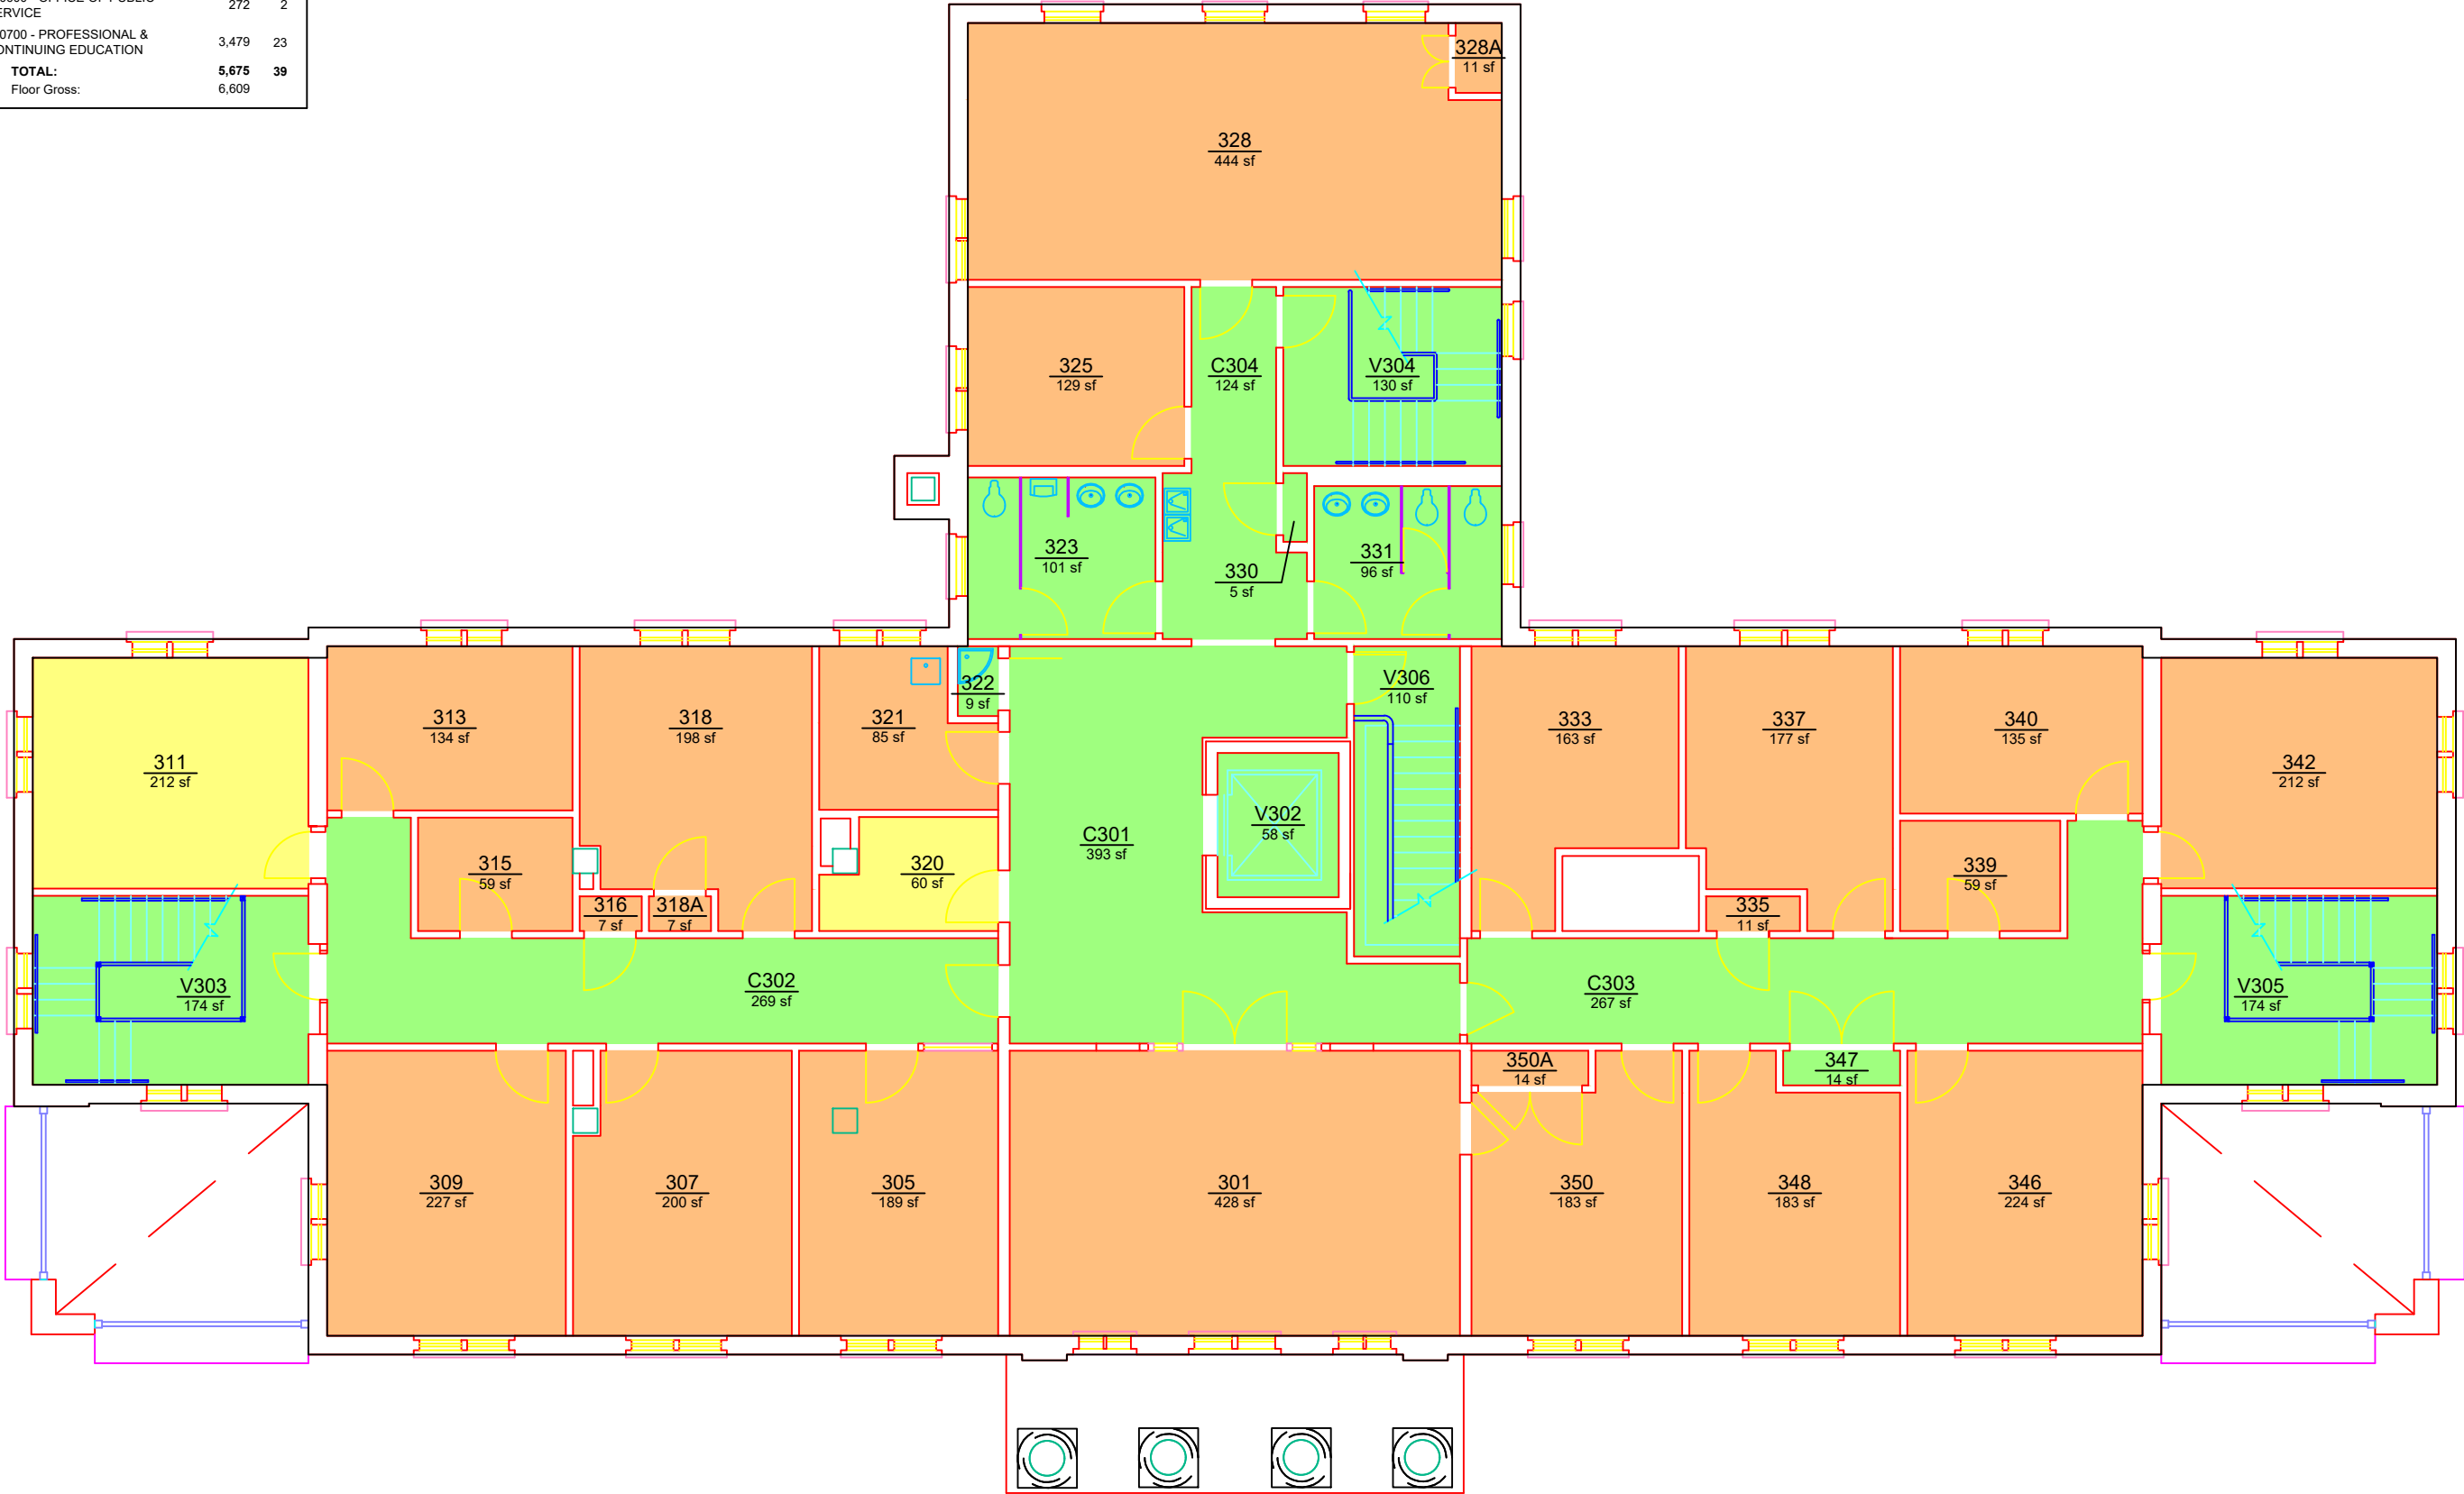

Planning, Design,
and Construction
Facilities Management
1161 West Samford Ave, Building 1
Auburn, AL 36849

ORGANIZATION
O. D. SMITH HALL
LEVEL: 03

Building No.: AA_Y0302
File Name: AA_Y0302_03
Last Export: 10/27/2023
Report Created By: Dan Berry
Report Date: 05/15/2025