


ORGANIZATION			
		<u>AREA</u>	<u>QTY</u>
<div></div>	000000 - NONASSIGNABLE AREAS	5,111	5
<div></div>	160700 - PROFESSIONAL & CONTINUING EDUCATION	390	1
TOTAL:		5,501	6
Floor Gross:		6,264	

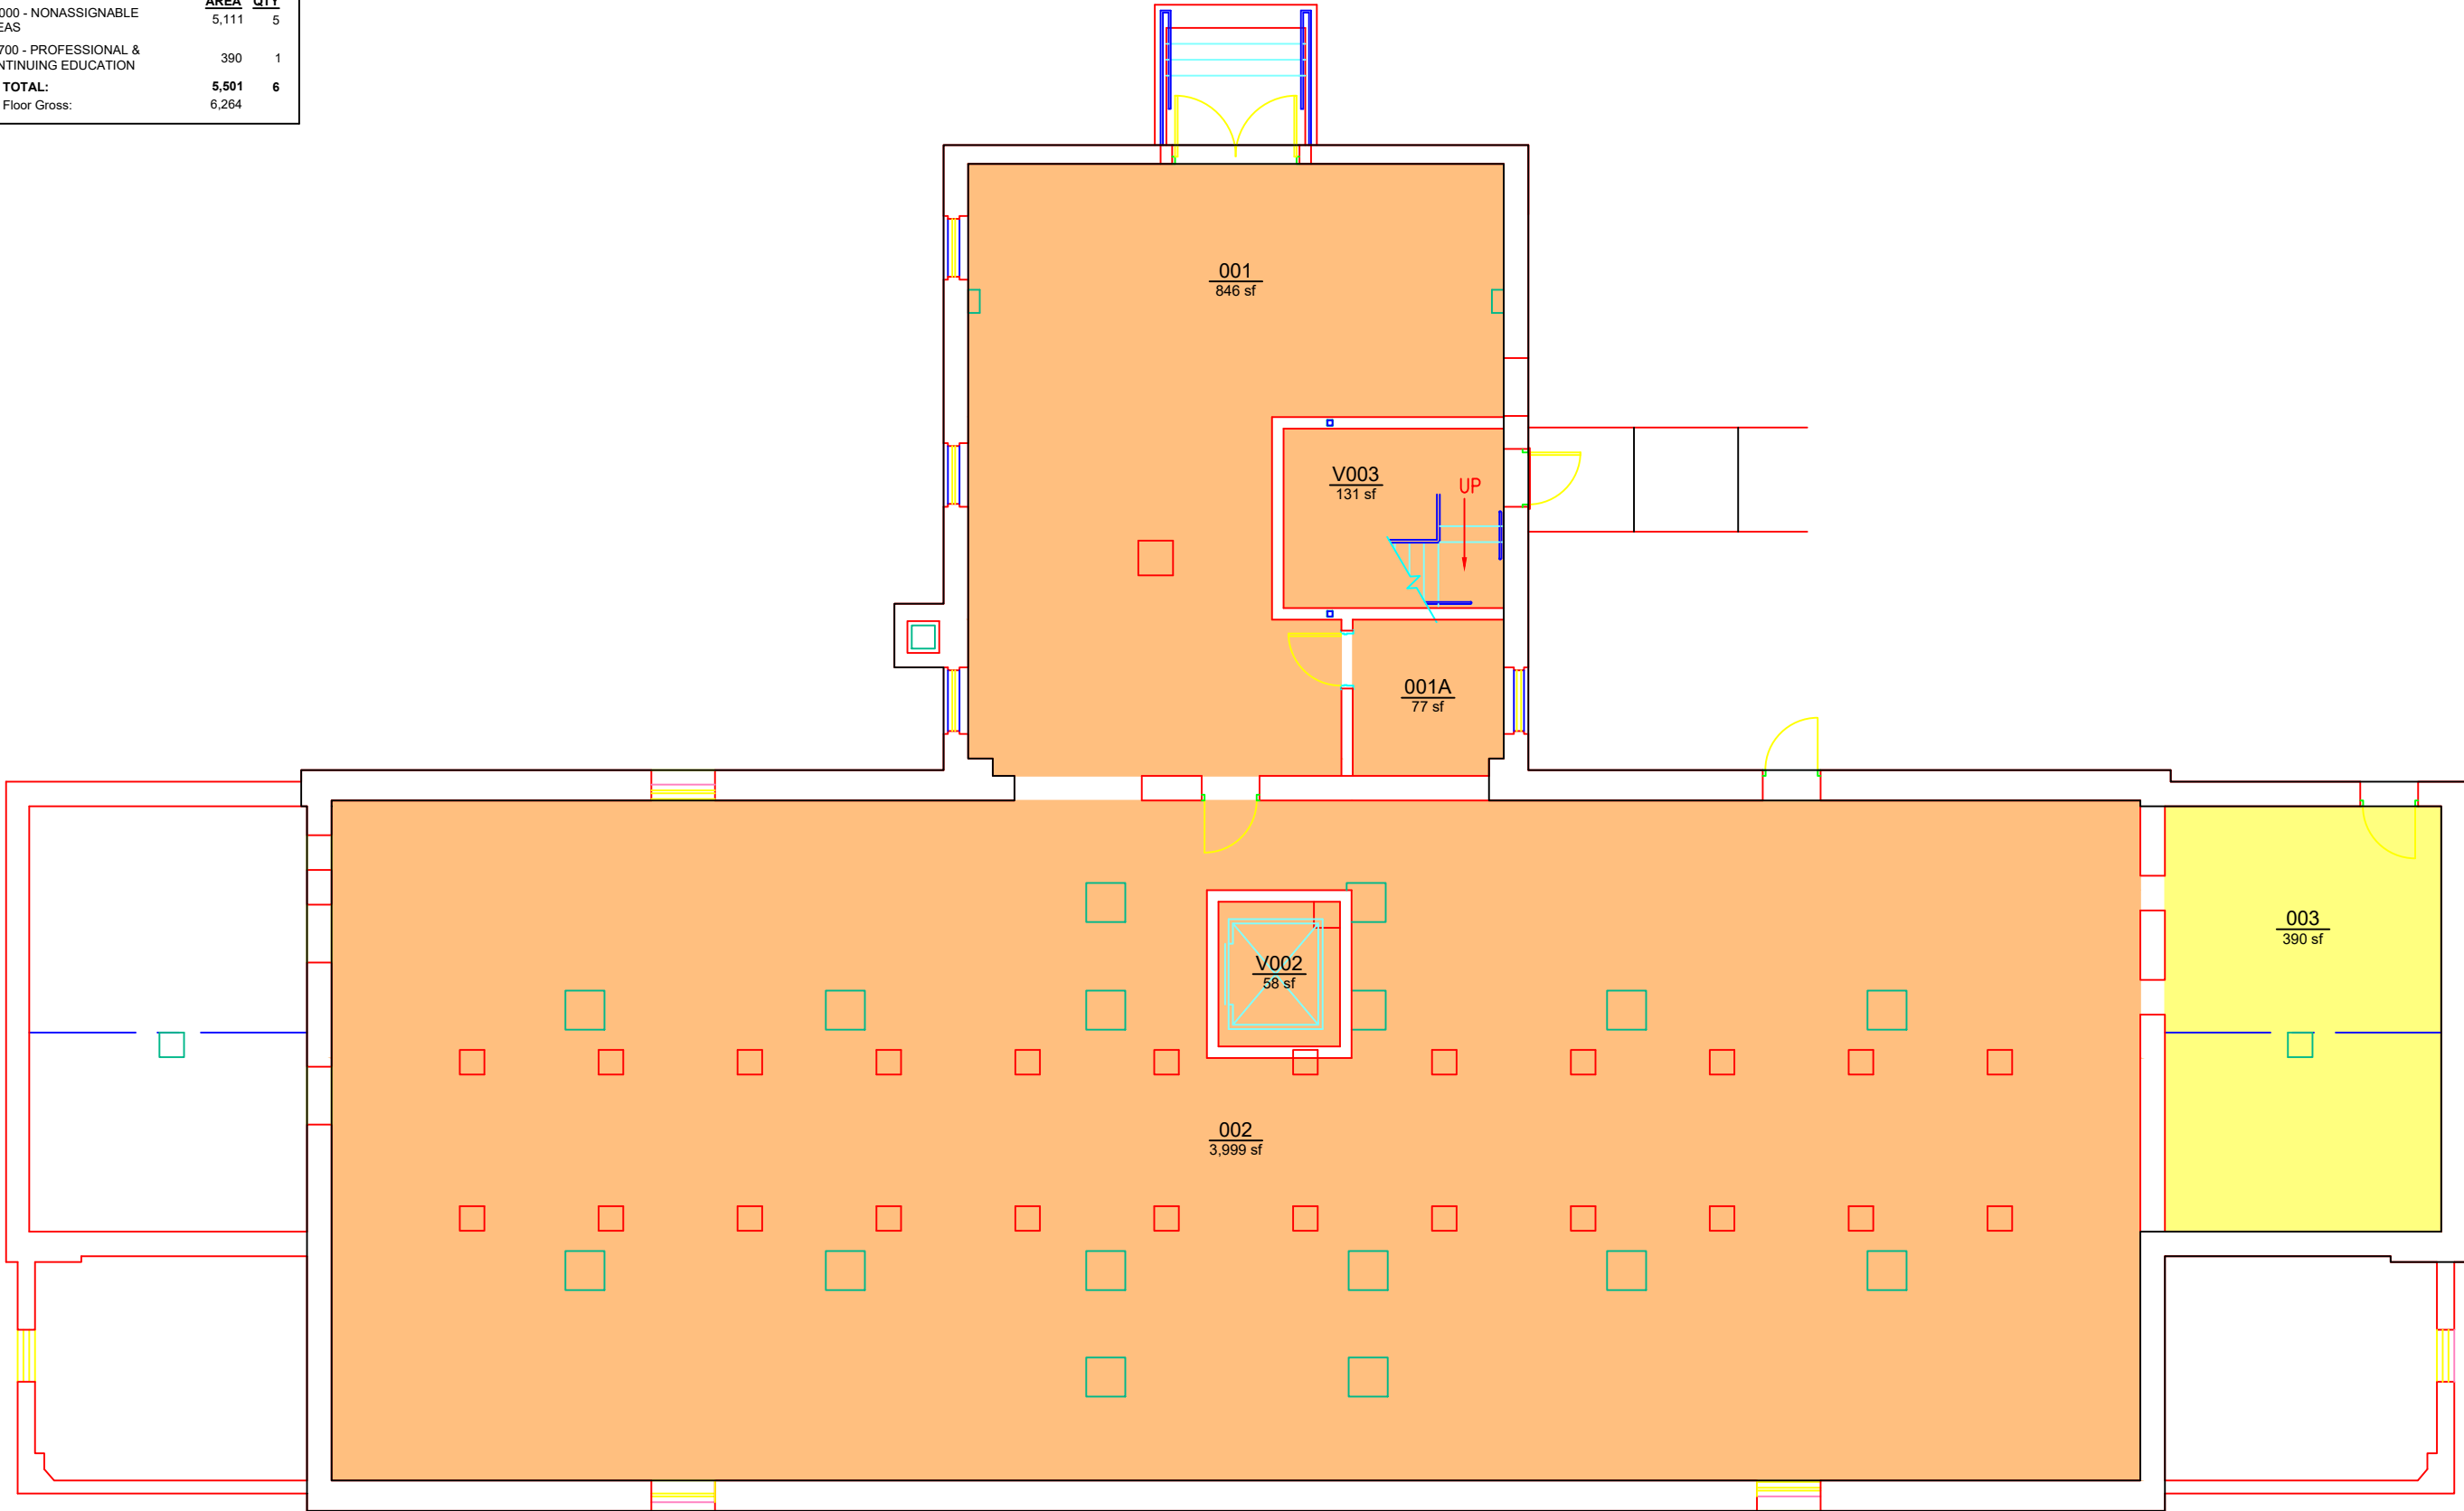

Planning, Design,  
and Construction  
Facilities Management  
1161 West Samford Ave, Building 1  
Auburn, AL 36849

ORGANIZATION  
O. D. SMITH HALL  
LEVEL: B1

Building No.: AA\_Y0302  
File Name: AA\_Y0302\_B1  
Last Export: 05/19/2023  
Report Created By: Dan Berry  
Report Date: 05/15/2025