


ORGANIZATION			
		AREA	QTY
	000000 - NONASSIGNABLE AREAS	2,438	18
	100000 - PRESIDENT'S OFFICE	3,780	10
TOTAL:		6,218	28
Floor Gross:		7,337	

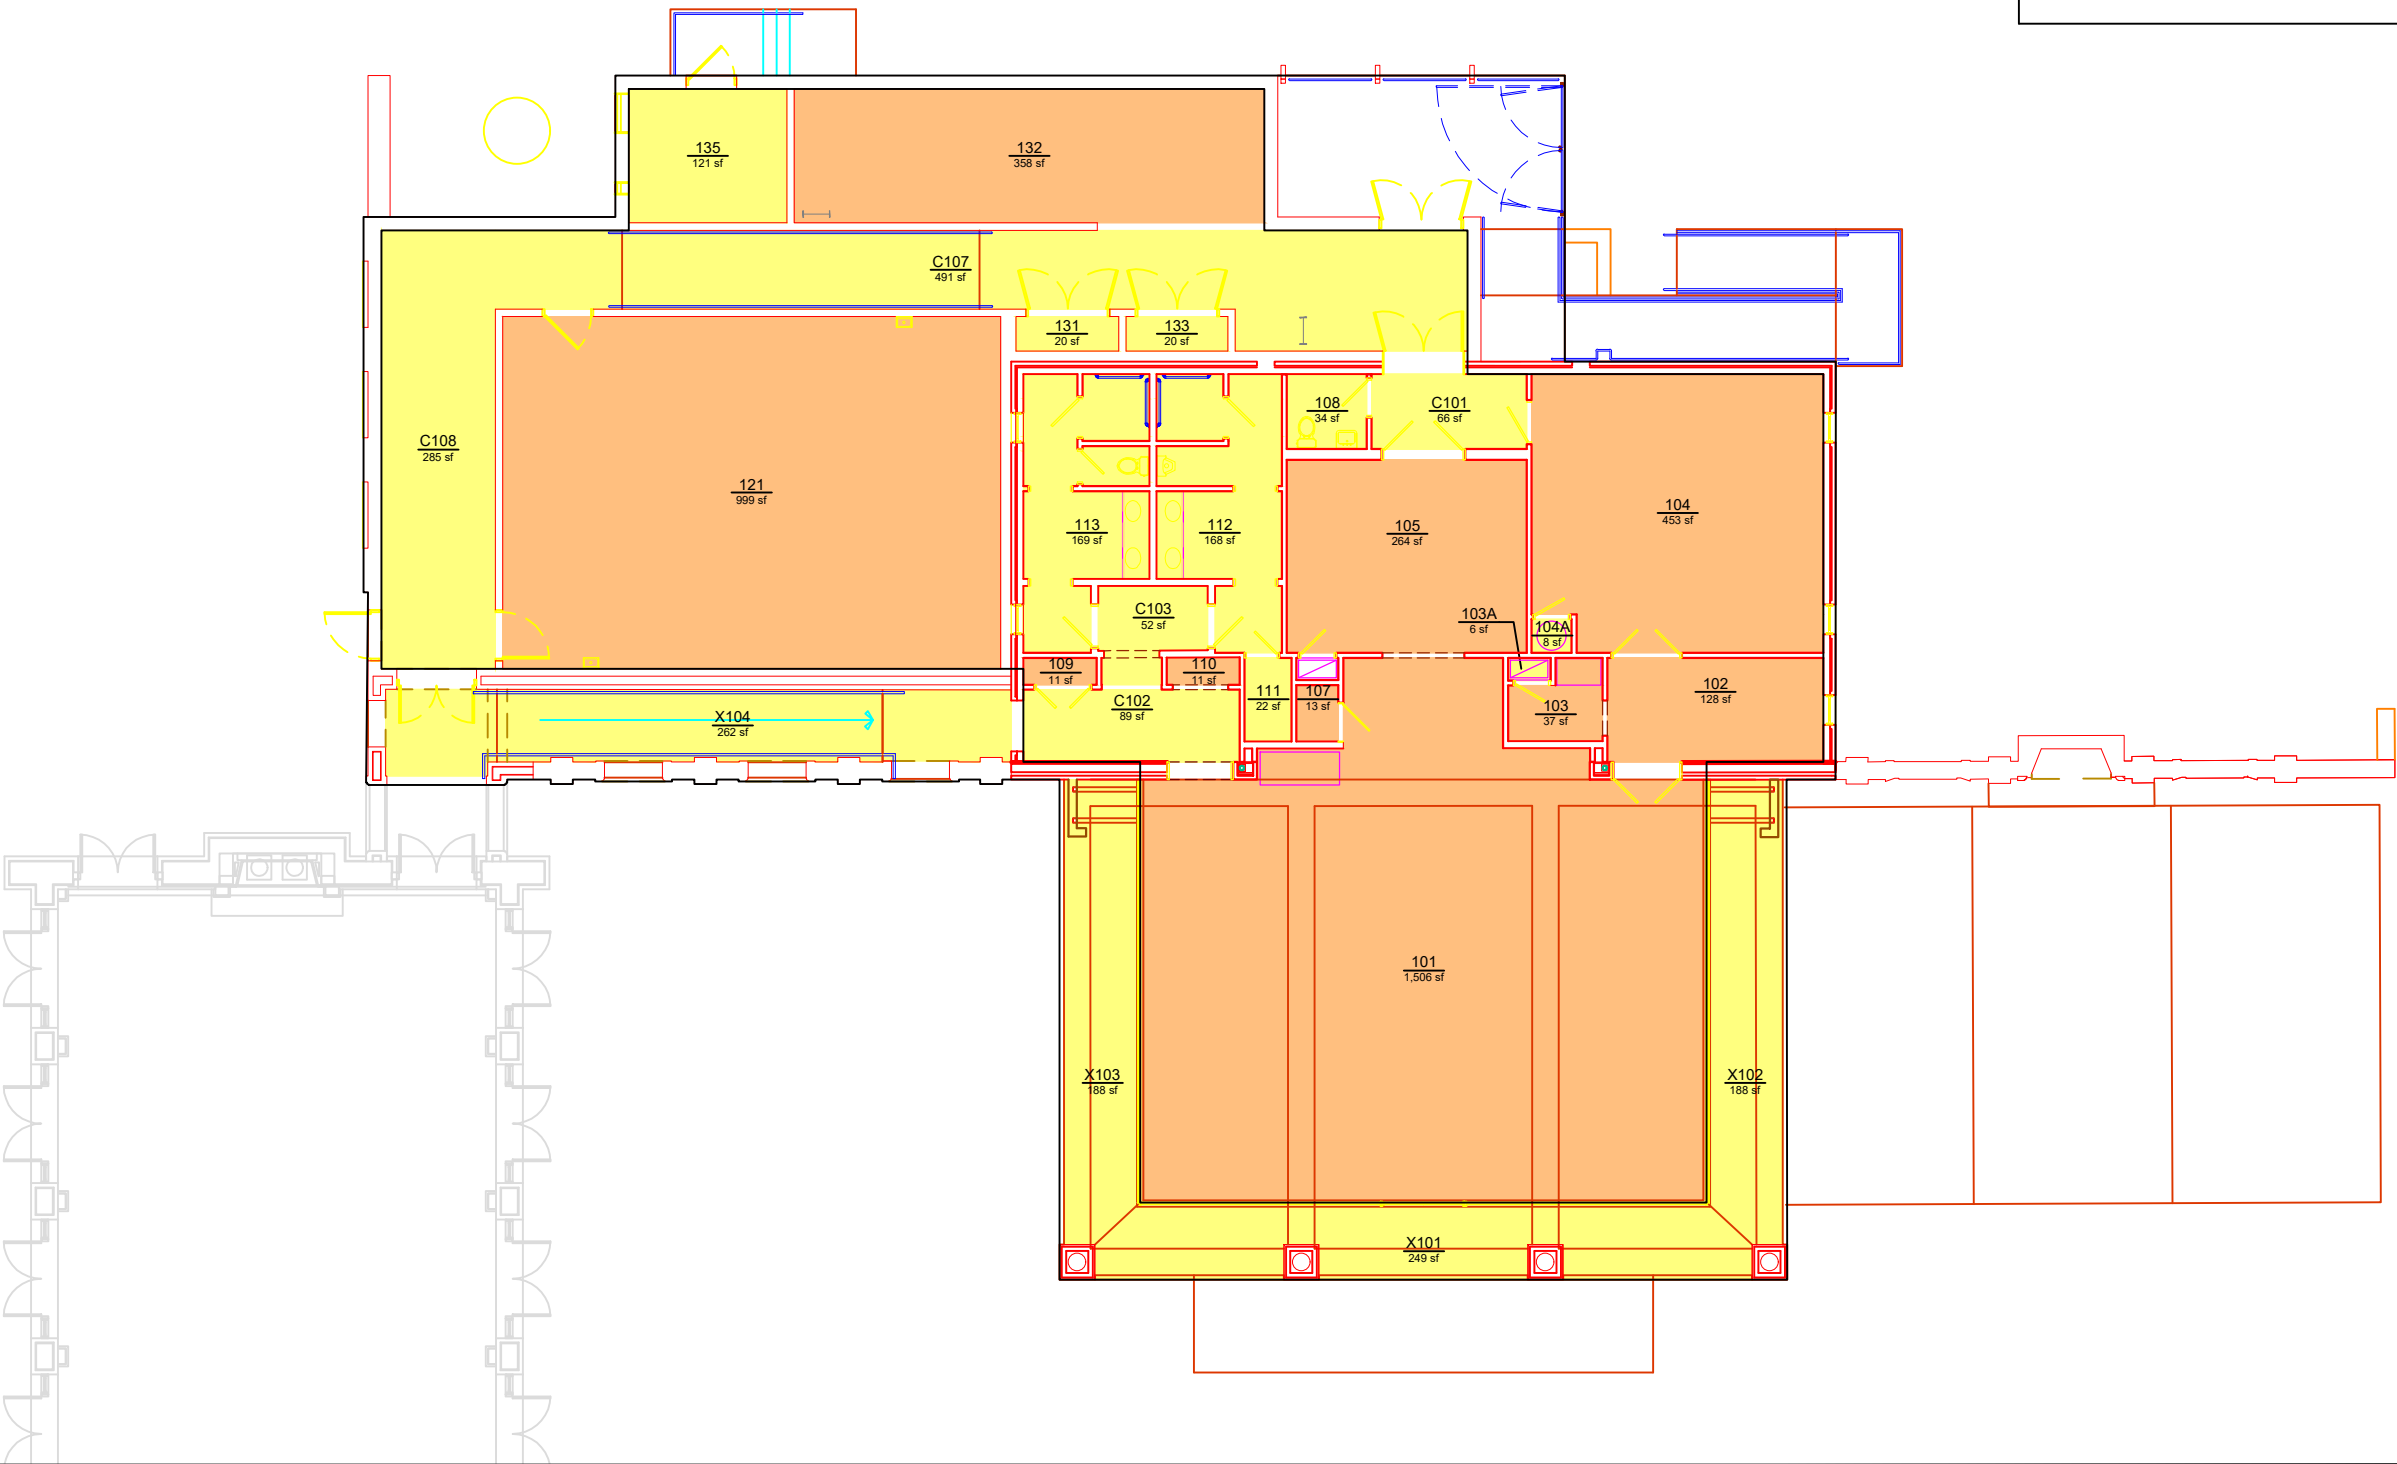

ORGANIZATION

PRESIDENT GARDEN PAVILION

LEVEL: 01



Planning, Design,
and Construction

Facilities Management

1161 West Samford Ave, Building 1

Auburn, AL 36849

Building No.: AA_Y0902

File Name: AA_Y0902_01

Last Export: 06/28/2023

Report Created By: Dan Berry

Report Date: 05/15/2025