


ORGANIZATION			
		AREA	QTY
	000000 - NONASSIGNABLE AREAS	1,130	9
	146000 - HUMAN SCIENCES ADMINISTRATION	1,364	12
TOTAL:		2,494	21
Floor Gross:		2,888	

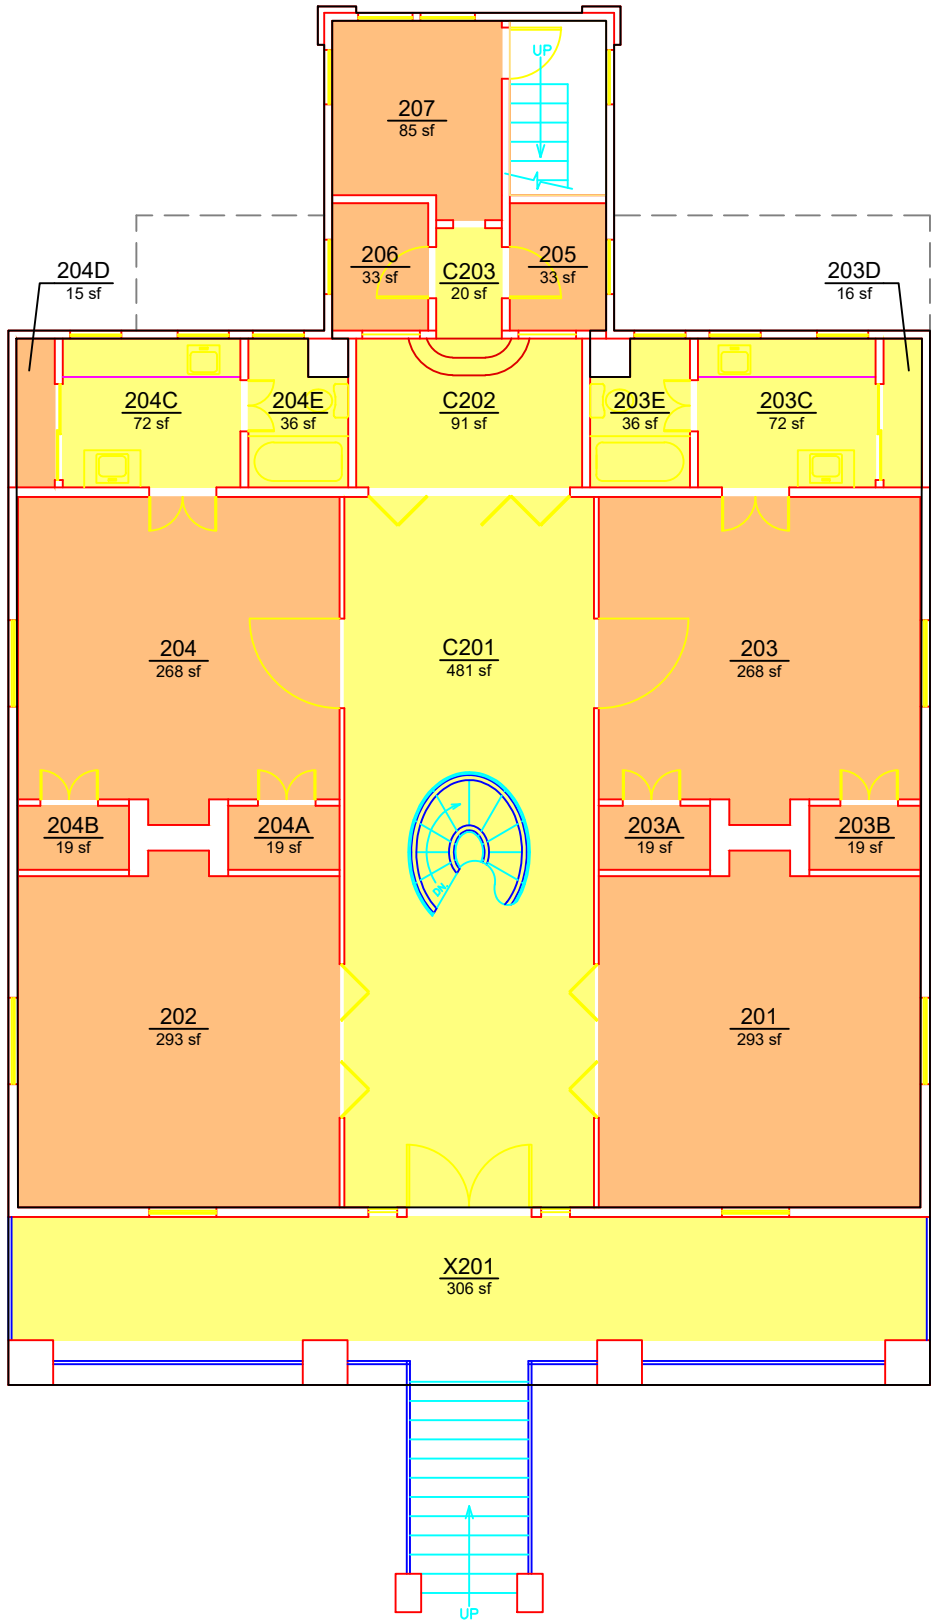

ORGANIZATION

CARY CENTER: HALLIDAY-CARY-PICK HOUSE

LEVEL: 02



Planning, Design,
and Construction
Facilities Management
1161 West Samford Ave., Building 1
Auburn, AL 36849

Building No.: AC A0012
File Name: AC A0012_02
Last Export: 05/27/2023
Report Created By: Dan Berry
Report Date: 05/15/2025