


ORGANIZATION			
	000000 - NONASSIGNABLE AREAS	AREA	QTY
		423	6
	150700 - CLINICAL AFFAIRS AND OUTREACH ADMIN	1,437	12
TOTAL:		1,860	18
Floor Gross:		2,397	

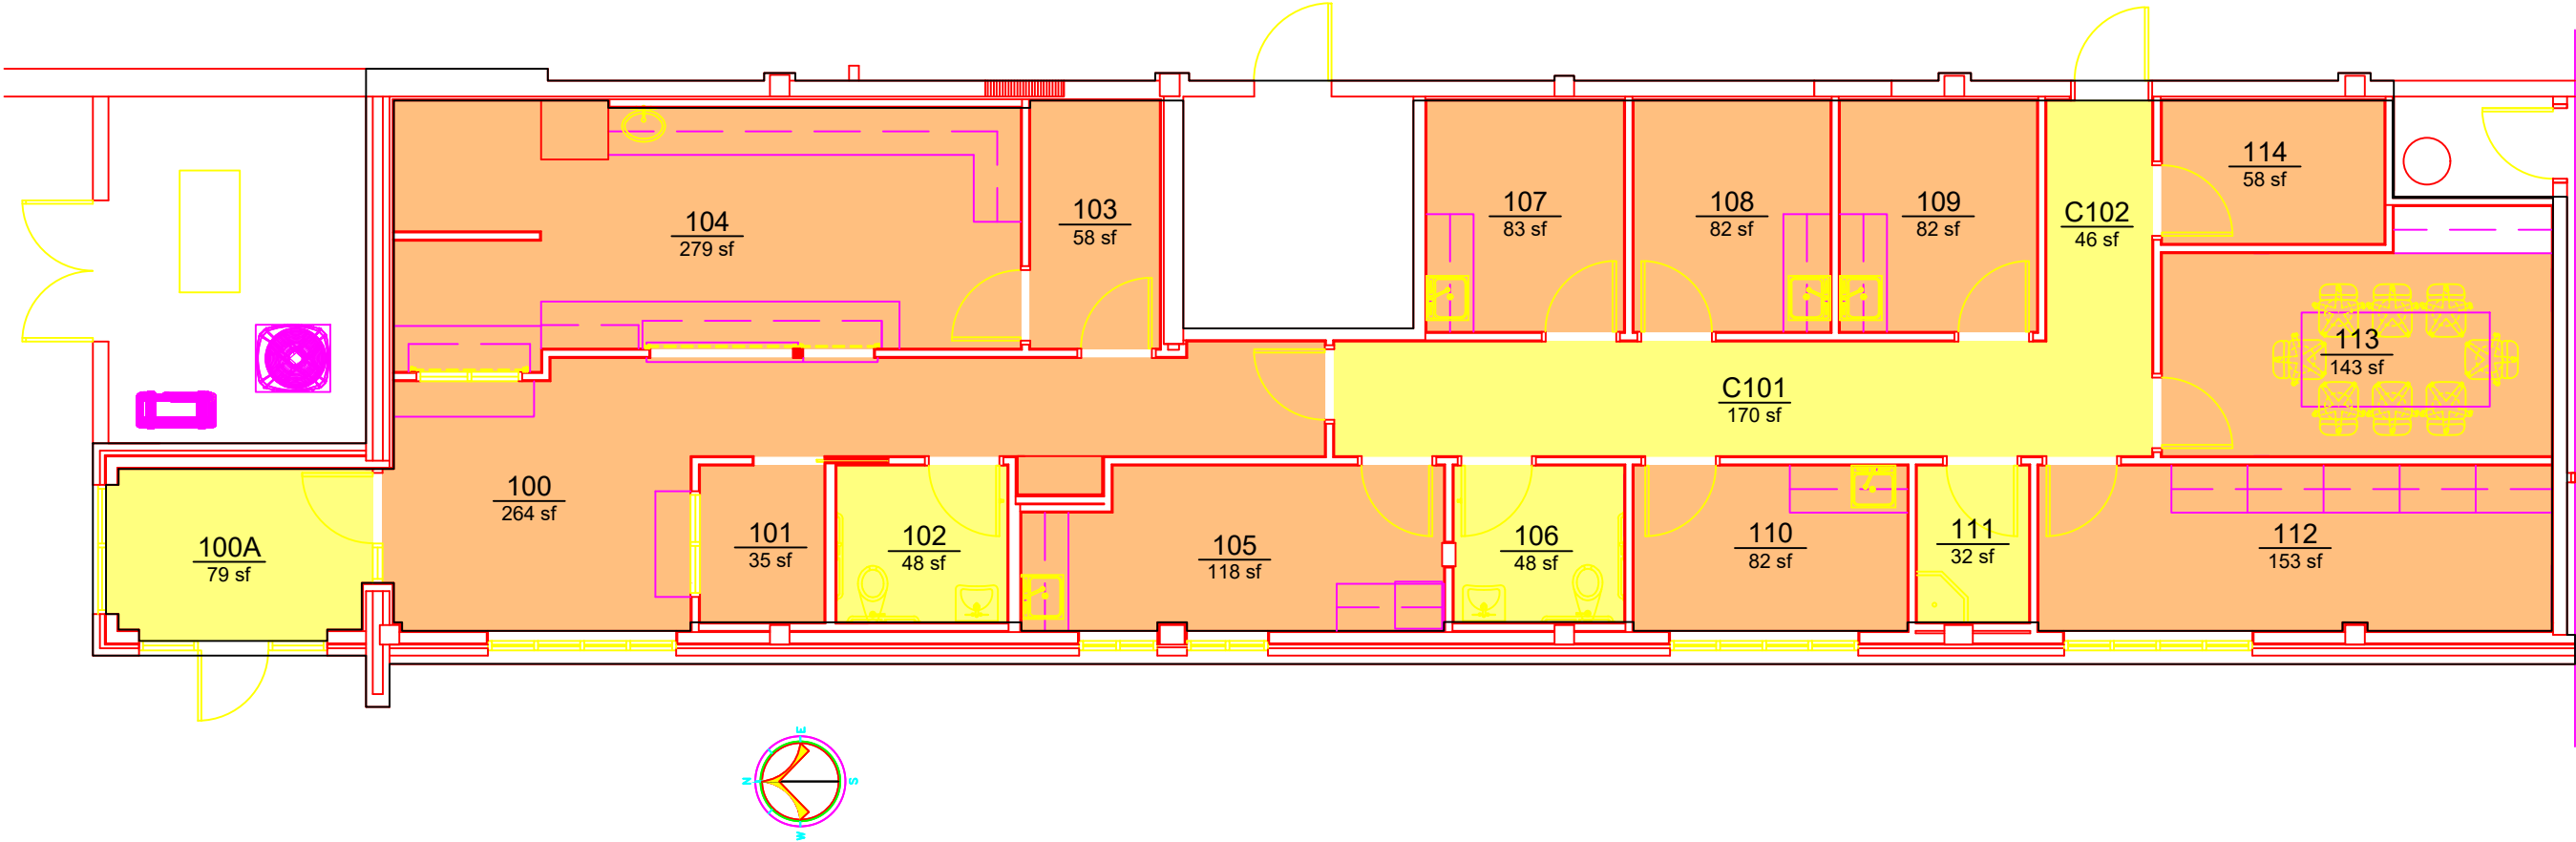

Planning, Design,
and Construction
Facilities Management
1161 West Samford Ave., Building 1
Auburn, AL 36849

ORGANIZATION

BOYKIN CENTER - AU HEALTHCARE AND EDUCATION CLINIC

LEVEL: 01

Building No.: AC_A0022

File Name: AC_A0022_01

Last Export: 05/27/2023

Report Created By: Dan Berry

Report Date: 05/15/2025