


ORGANIZATION			
		AREA	QTY
	000000 - NONASSIGNABLE AREAS	1,969	10
	102001 - PLANNING DESIGN AND CONSTRUCTION	1,025	4
	126000 - EDUCATION ADMINISTRATION	2,214	7
	158101 - PROVOST & VP ACADEMIC AFFAIRS	4,732	20
	170658 - VP FOR RESEARCH	1,307	8
TOTAL:		11,247	49
Floor Gross:		12,162	

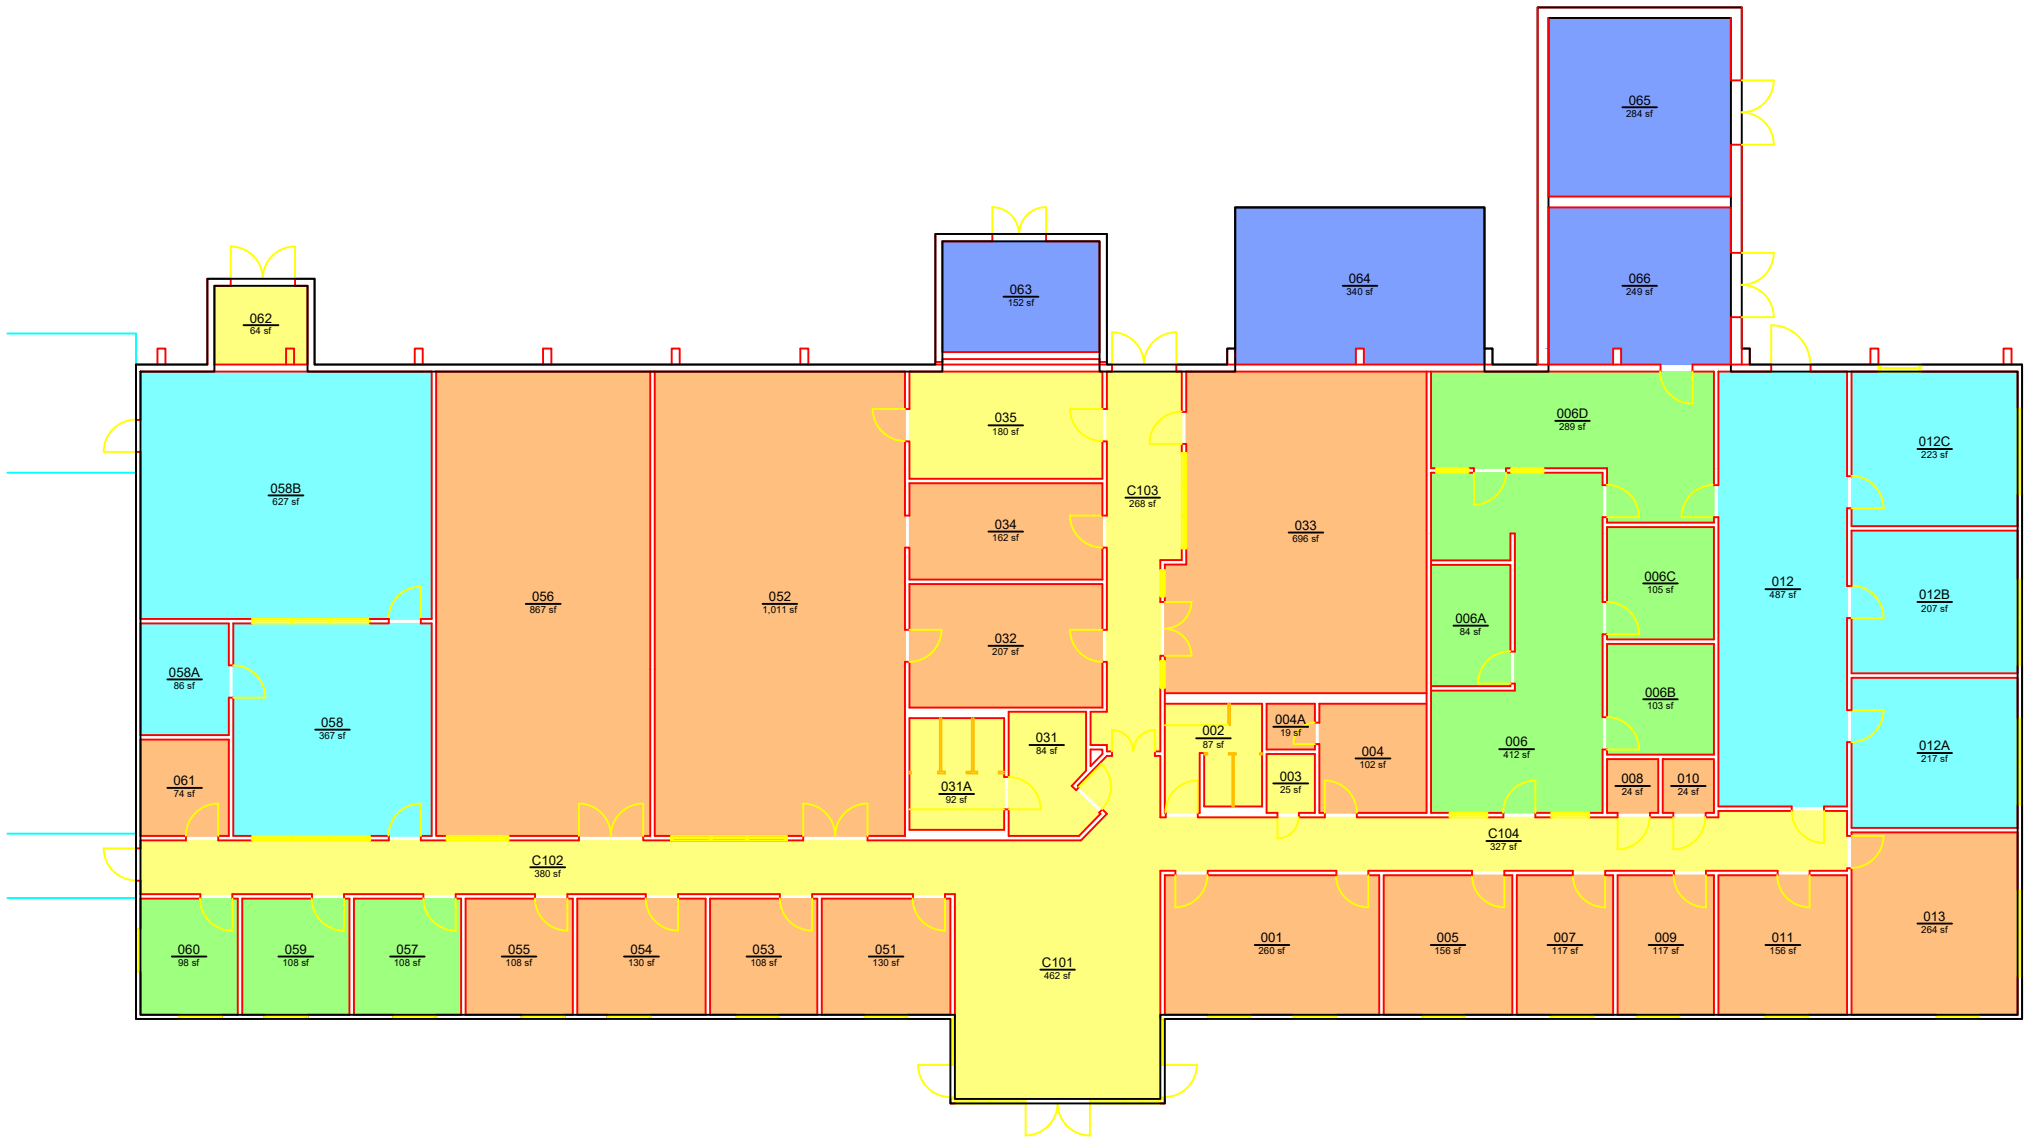

Planning, Design,
and Construction
Facilities Management
1161 West Samford Ave, Building 1
Auburn, AL 36849

ORGANIZATION
SKYWAY DRIVE: RESEARCH FACILITY 1
LEVEL: 01

Building No.: AP_A0001
File Name: AP_A0001_01
Last Export: 05/27/2023
Report Created By: Dan Berry
Report Date: 05/14/2025