


ORGANIZATION			
	000000 - NONASSIGNABLE AREAS	AREA 4,189	QTY 20
	181450 - SCHOOL OF AVIATION	7,586	24
	TOTAL:	11,775	44
	Floor Gross:	12,955	

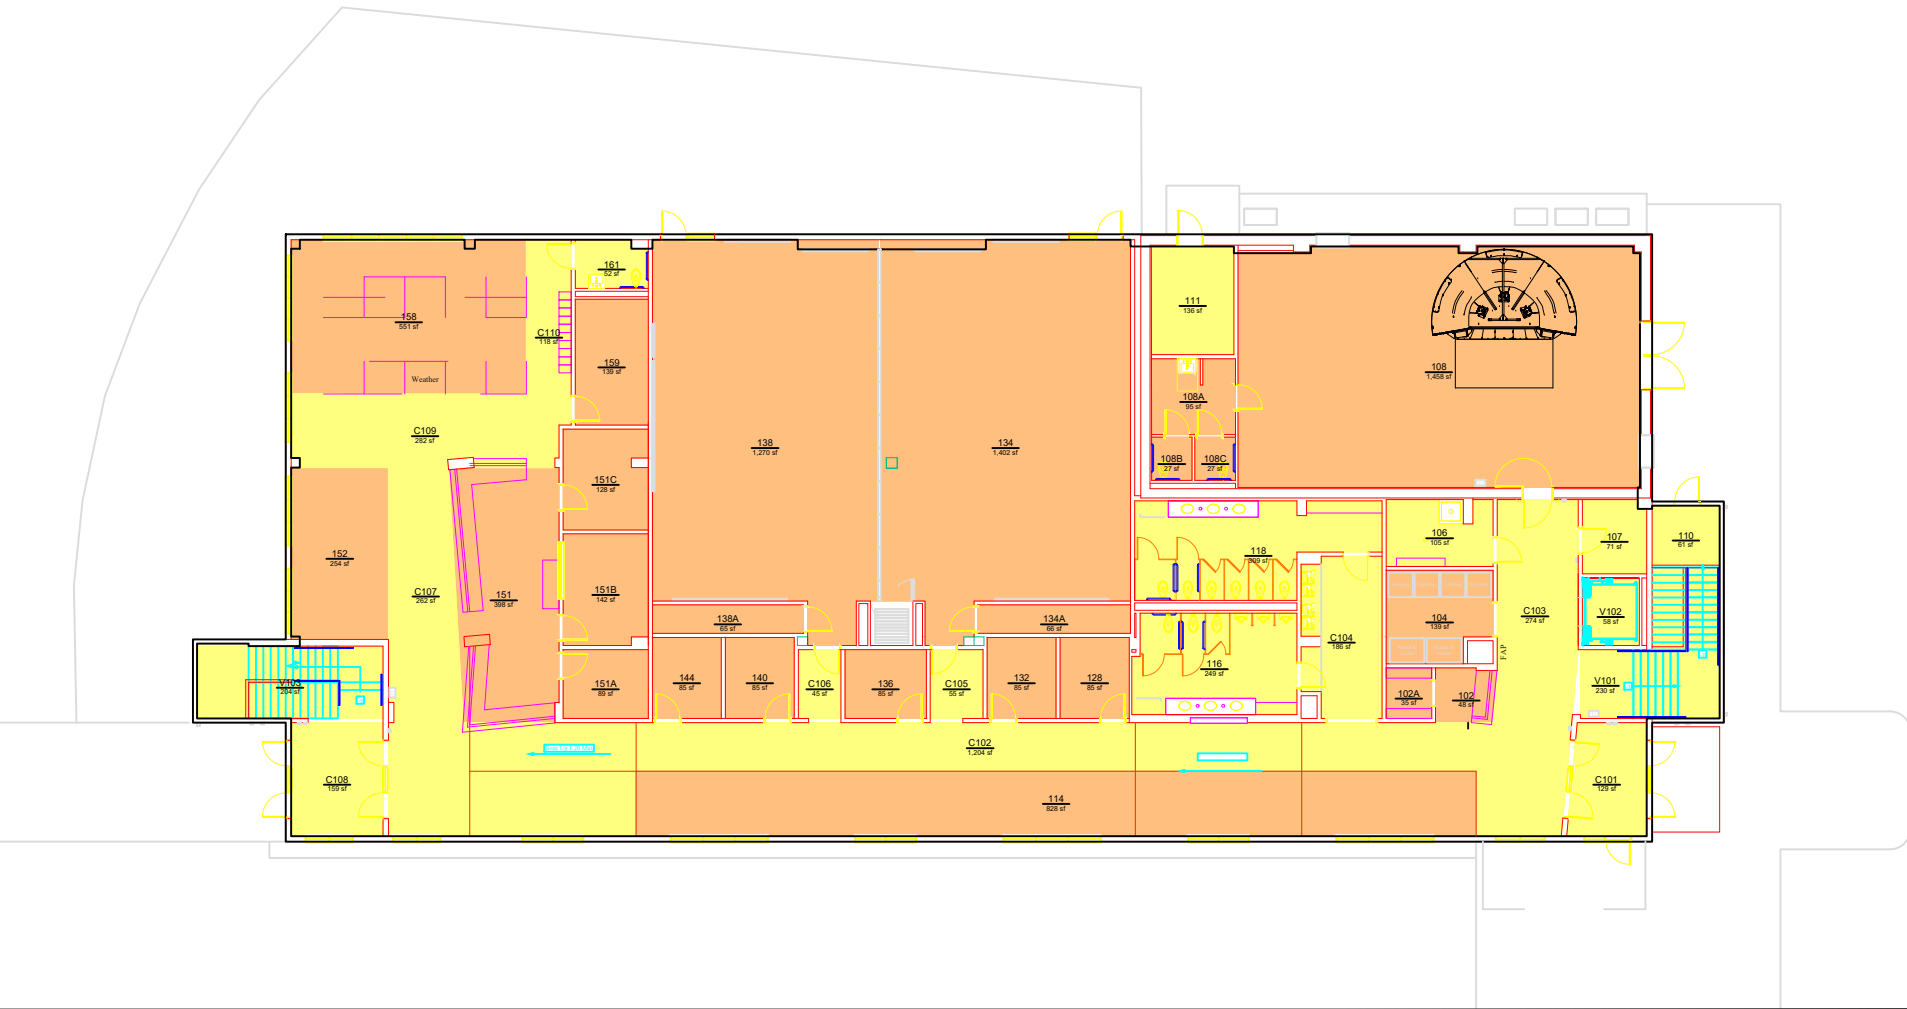

Planning, Design,
and Construction
Facilities Management
1161 West Samford Ave., Building 1
Auburn, AL 36849

ORGANIZATION

AVIATION EDUCATION: DELTA AIR LINES AVIATION EDUCATION BUILDING

LEVEL: 01

Building No.: AP_H1701
File Name: AP_H1701_01
Last Export: 11/05/2024
Report Created By: Dan Berry
Report Date: 05/14/2025