


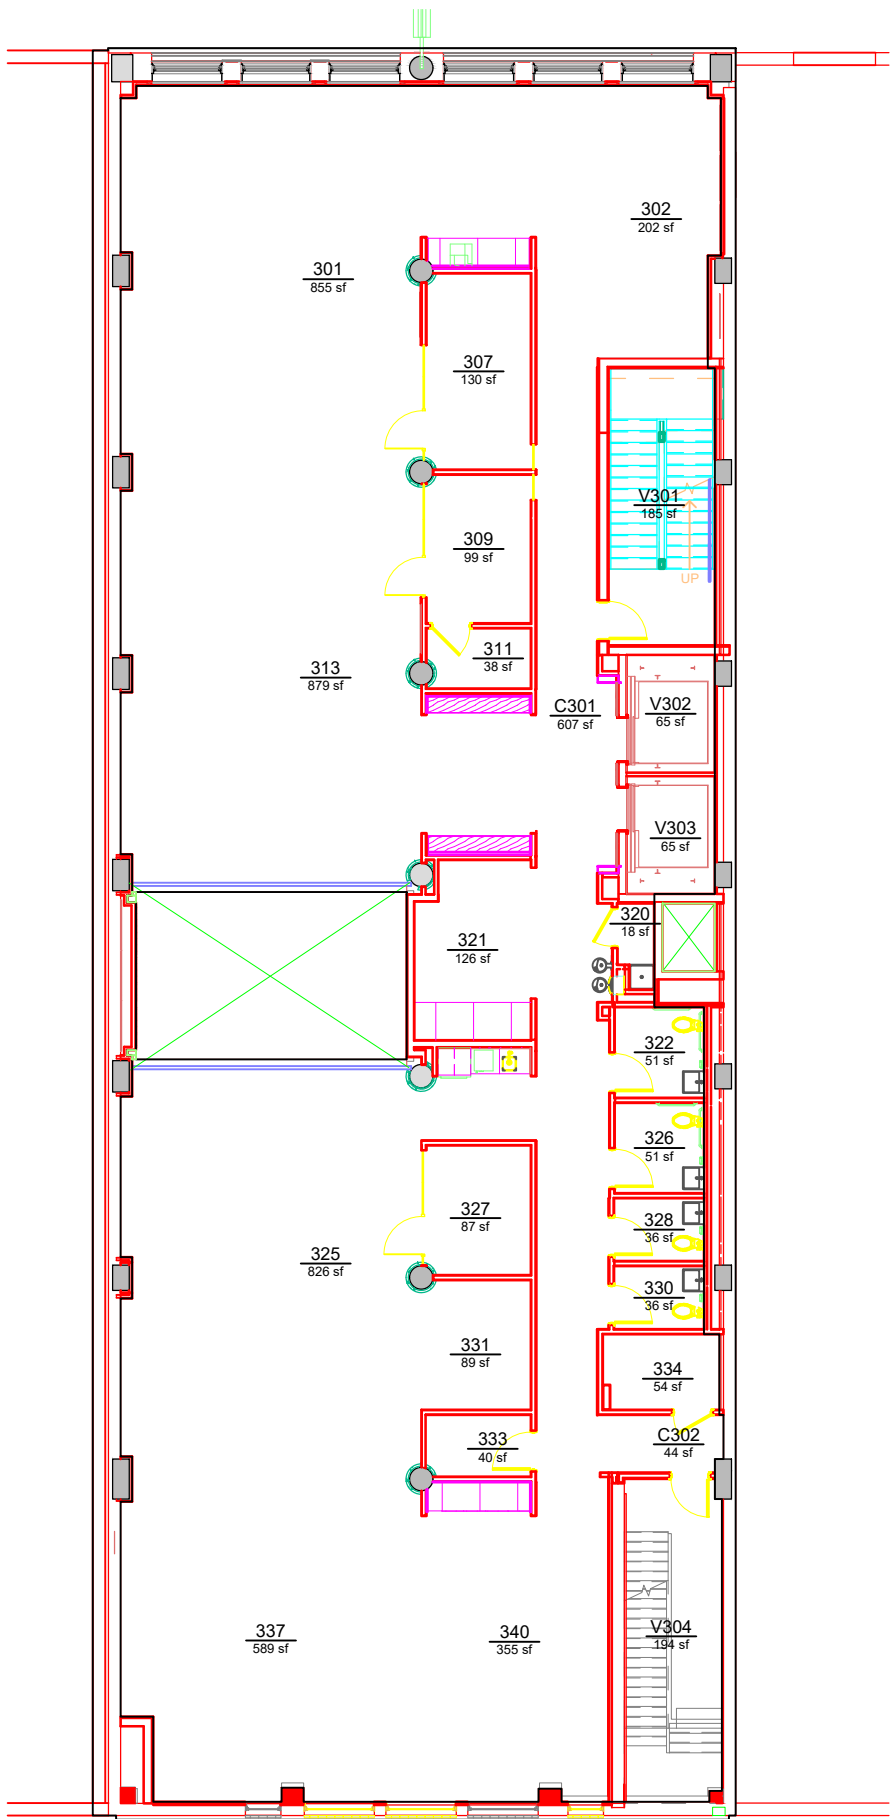

ORGANIZATION

AUBURN IN BIRMINGHAM BUILDING

LEVEL: 03



AUBURN
UNIVERSITY

Campus Planning &
Space Management

Facilities Management
1161 West Samford Ave, Building 1
Auburn, AL 36849

Building No.: BH_A0003

File Name: BH_A0003_03

Last Export: 12/11/2023

Report Created By: Dan Berry

Report Date: 05/14/2025