


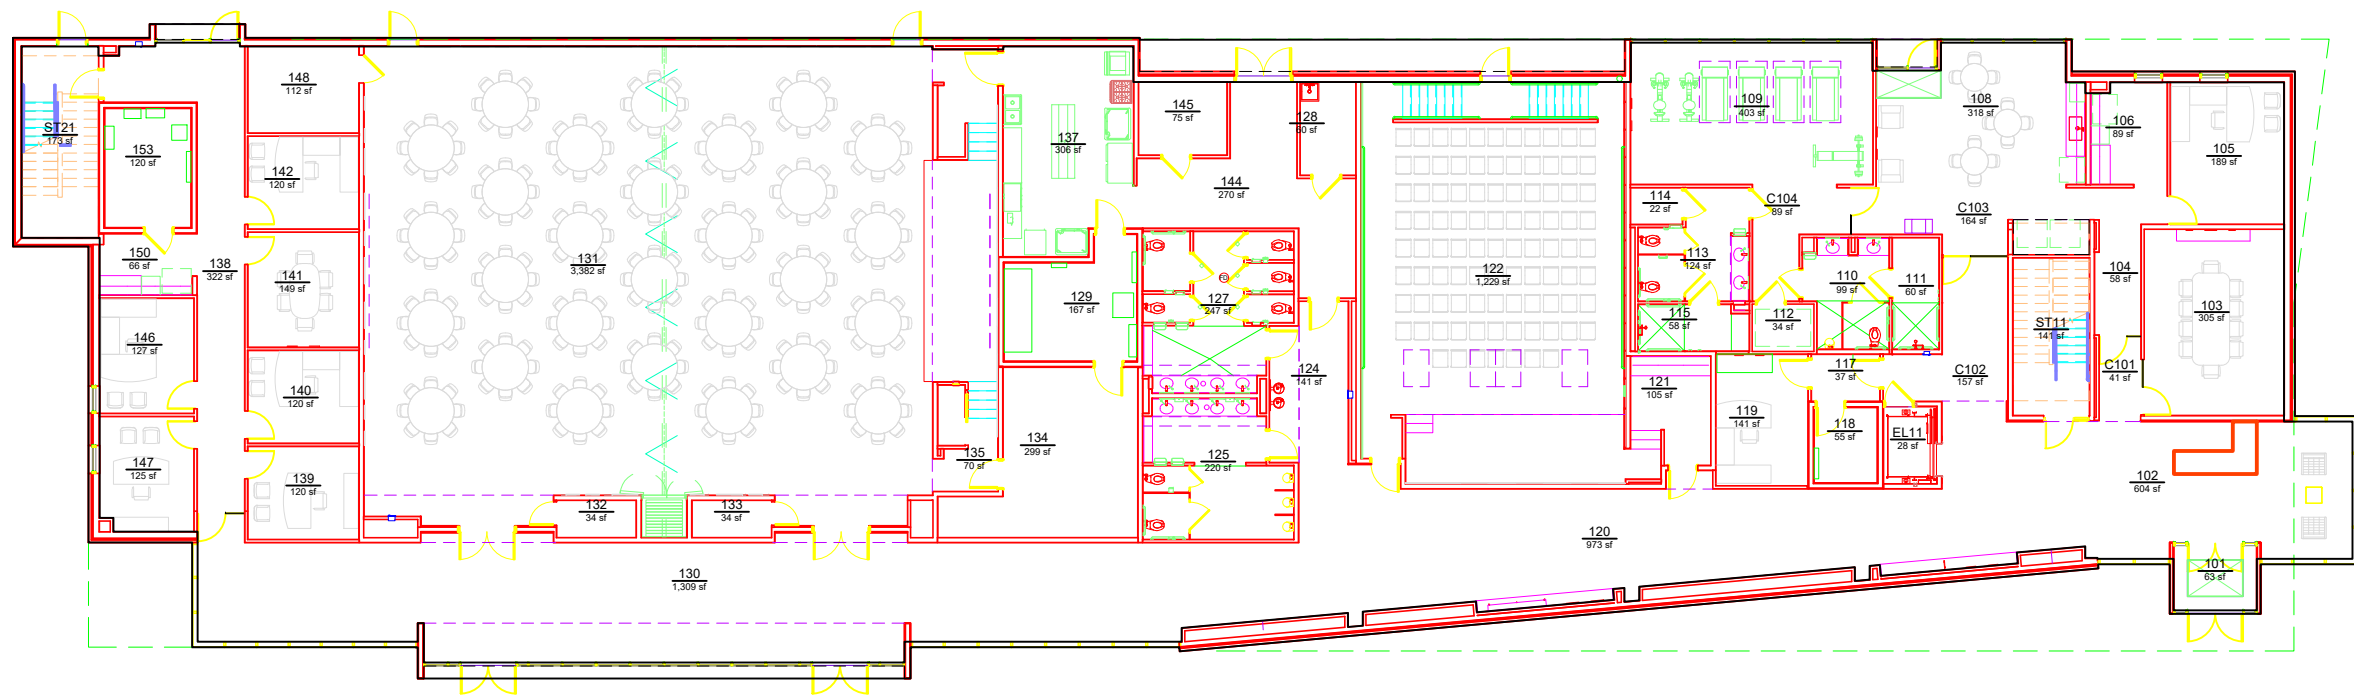

AUBURN
UNIVERSITY

**Campus Planning &
Space Management**
Facilities Management
1161 West Samford Ave, Building 1
Auburn, AL 36849

ORGANIZATION
AURIC: BUILDING 1
LEVEL 01

Building No.: HV_A0001
File Name: HV_A0001_01
Last Export: 06/30/2023
Report Created By: Dan Berry
Report Date: 05/14/2025