


ORGANIZATION			
	000000 - NONASSIGNABLE AREAS	AREA	QTY
		67	1
	121101 - SCHL FISHERIES AQUAC AQUAT SCI	1,068	2
	TOTAL:	1,135	3
Floor Gross:		1,288	

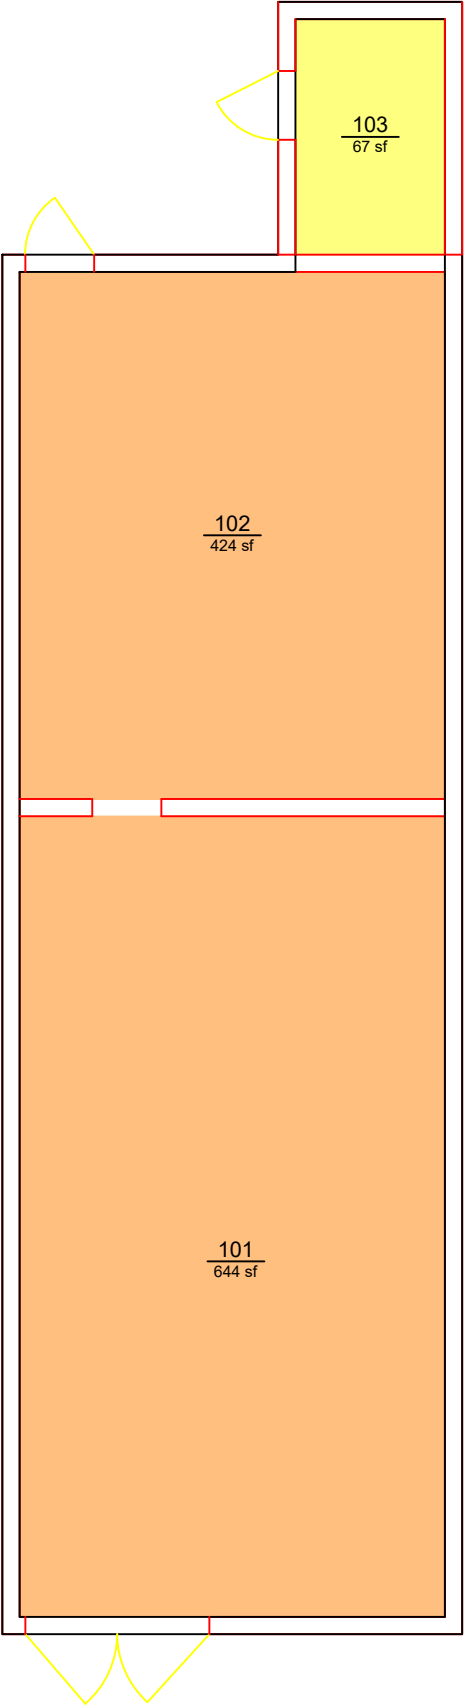

ORGANIZATION

SHELL FISHERIES: FISH HEALTH WET LAB (S-6)

LEVEL: 01



Planning, Design,
and Construction
Facilities Management
1161 West Samford Ave, Building 1
Auburn, AL 36849

Building No.: NA_L1601
File Name: NA_L1601_01
Last Export: 06/29/2023
Report Created By: Dan Berry
Report Date: 05/14/2025