


ORGANIZATION			
		AREA	QTY
	000000 - NONASSIGNABLE AREAS	4,868	21
	121101 - SCHL FISHERIES AQUAC AQUAT SCI	14,040	24
	TOTAL:	18,908	45
	Floor Gross:	20,817	

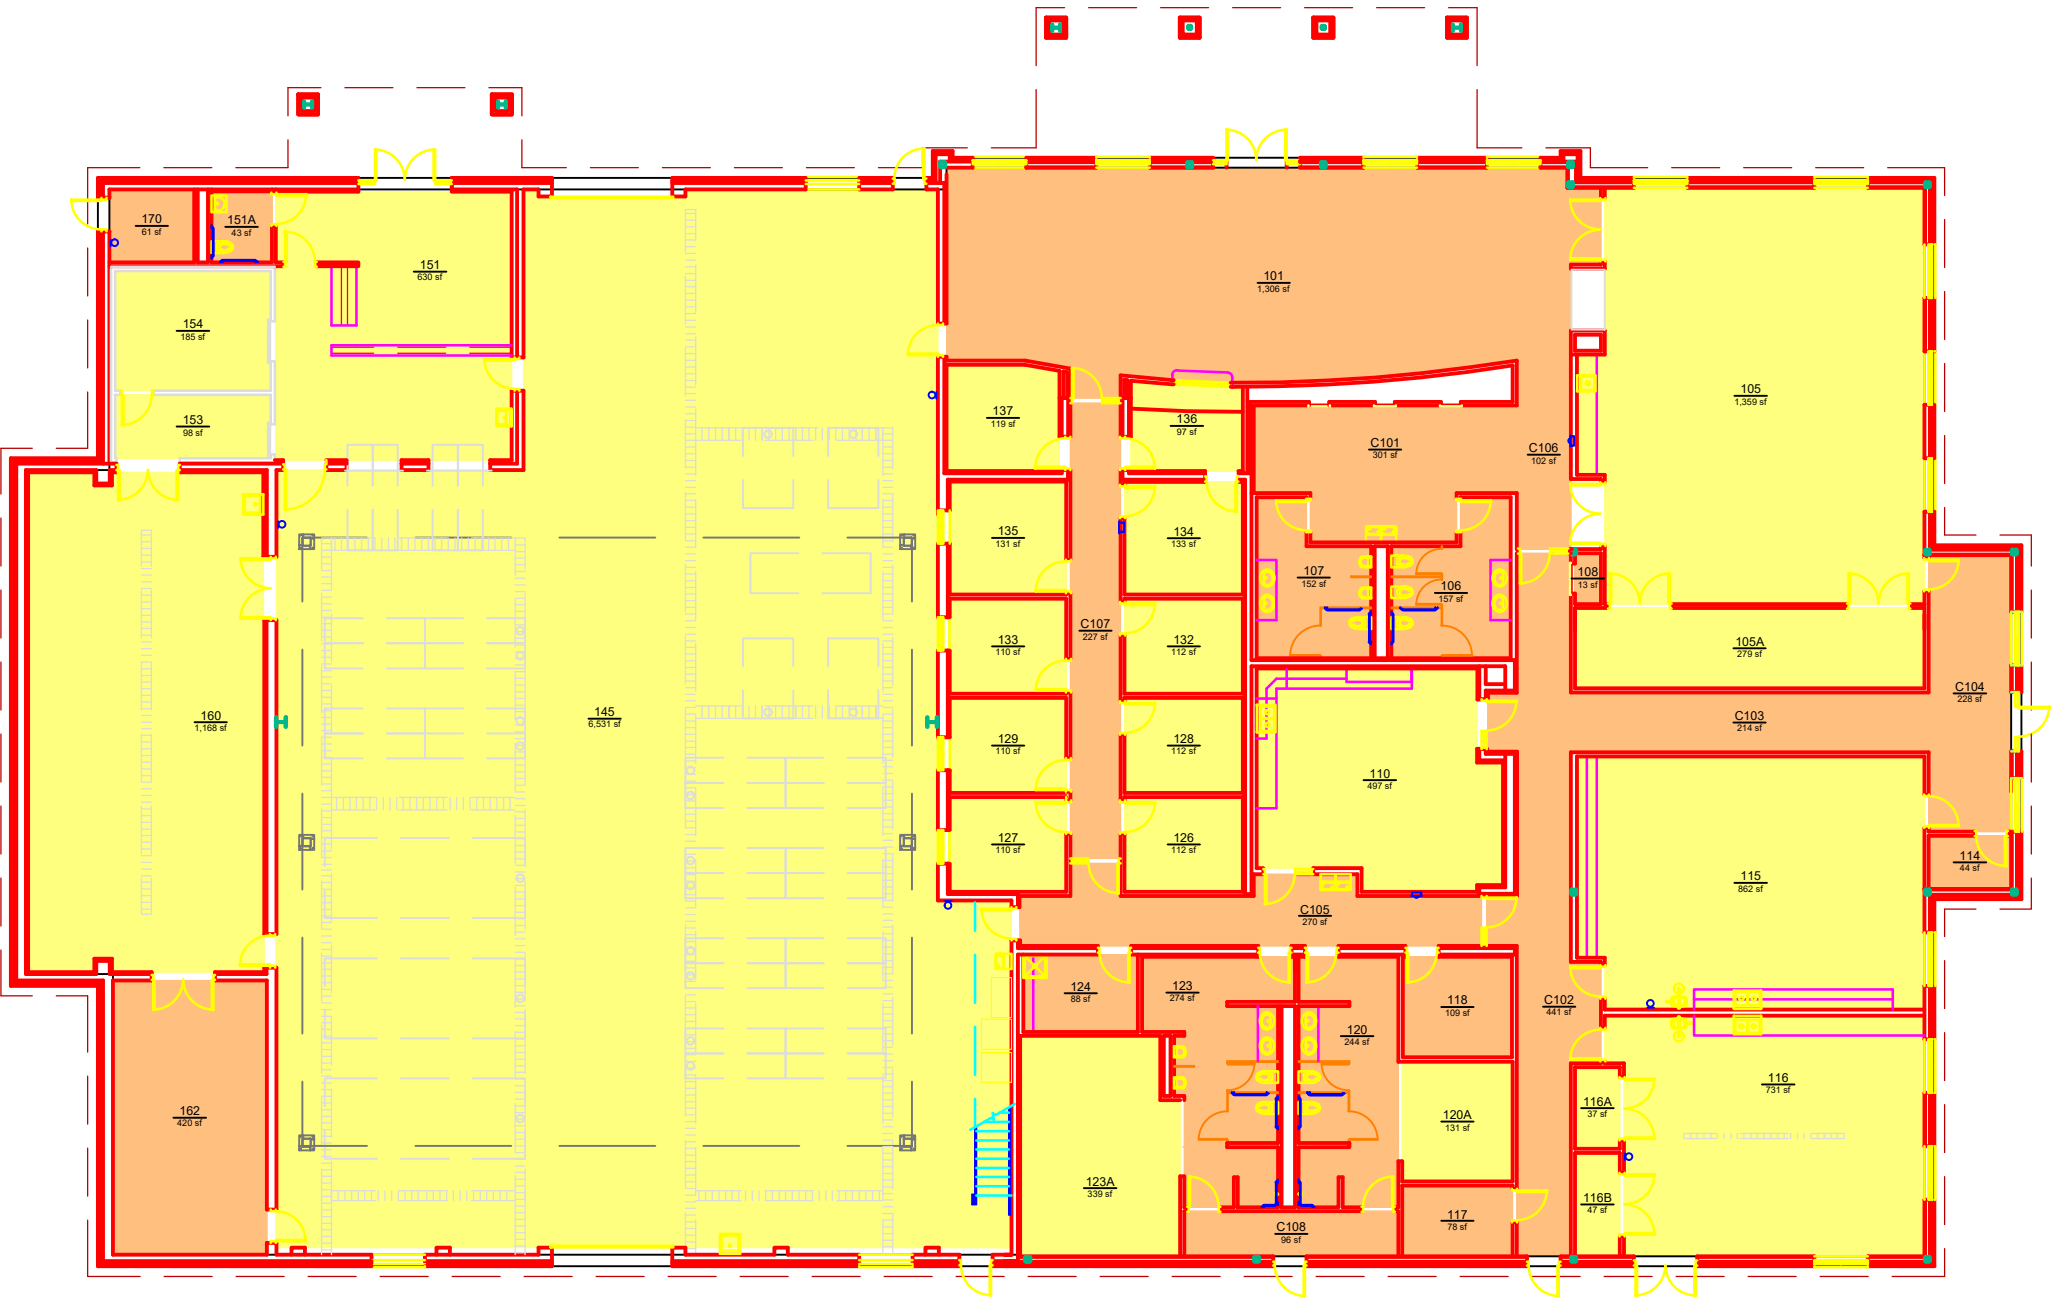

Planning, Design,
and Construction
Facilities Management
1161 West Samford Ave, Building 1
Auburn, AL 36849

ORGANIZATION
AQUATIC RESOURCES CENTER ADMINISTRATION BUILDING
LEVEL: 01

Building No.: NA_U2302
File Name: NA_U2302_01
Last Export: 06/29/2023
Report Created By: Dan Berry
Report Date: 05/15/2025