


ORGANIZATION			
	000000 - NONASSIGNABLE AREAS	AREA 541	QTY 6
	121101 - SCHL FISHERIES AQUAC AQUAT SCI	1,864	9
TOTAL:		2,405	15
Floor Gross:		2,681	

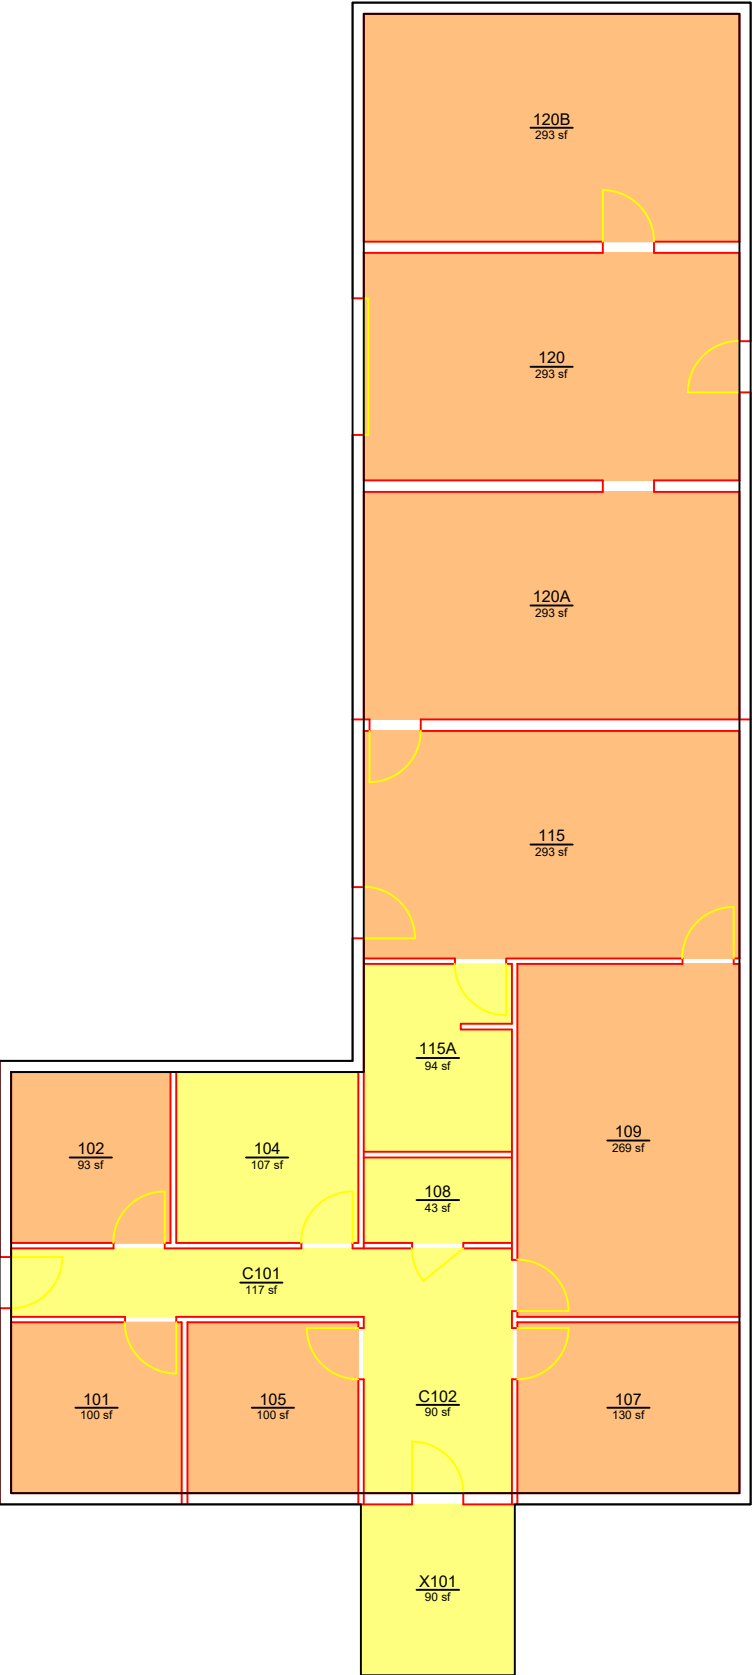

ORGANIZATION

SHELL FISHERIES: MANAGEMENT OFFICE

LEVEL: 01



Planning, Design,
and Construction
Facilities Management
1161 West Samford Ave., Building 1
Auburn, AL 36849

Building No.: NA_U2401
File Name: NA_U2401_01
Last Export: 06/29/2023
Report Created By: Dan Berry
Report Date: 05/15/2025