


ORGANIZATION			
	000000 - NONASSIGNABLE AREAS	AREA	QTY
		204	5
	128701 - NATIONAL CTR ASPHALT TECHNOLOGY	2,311	6
	TOTAL:	2,515	11
	Floor Gross:	2,713	

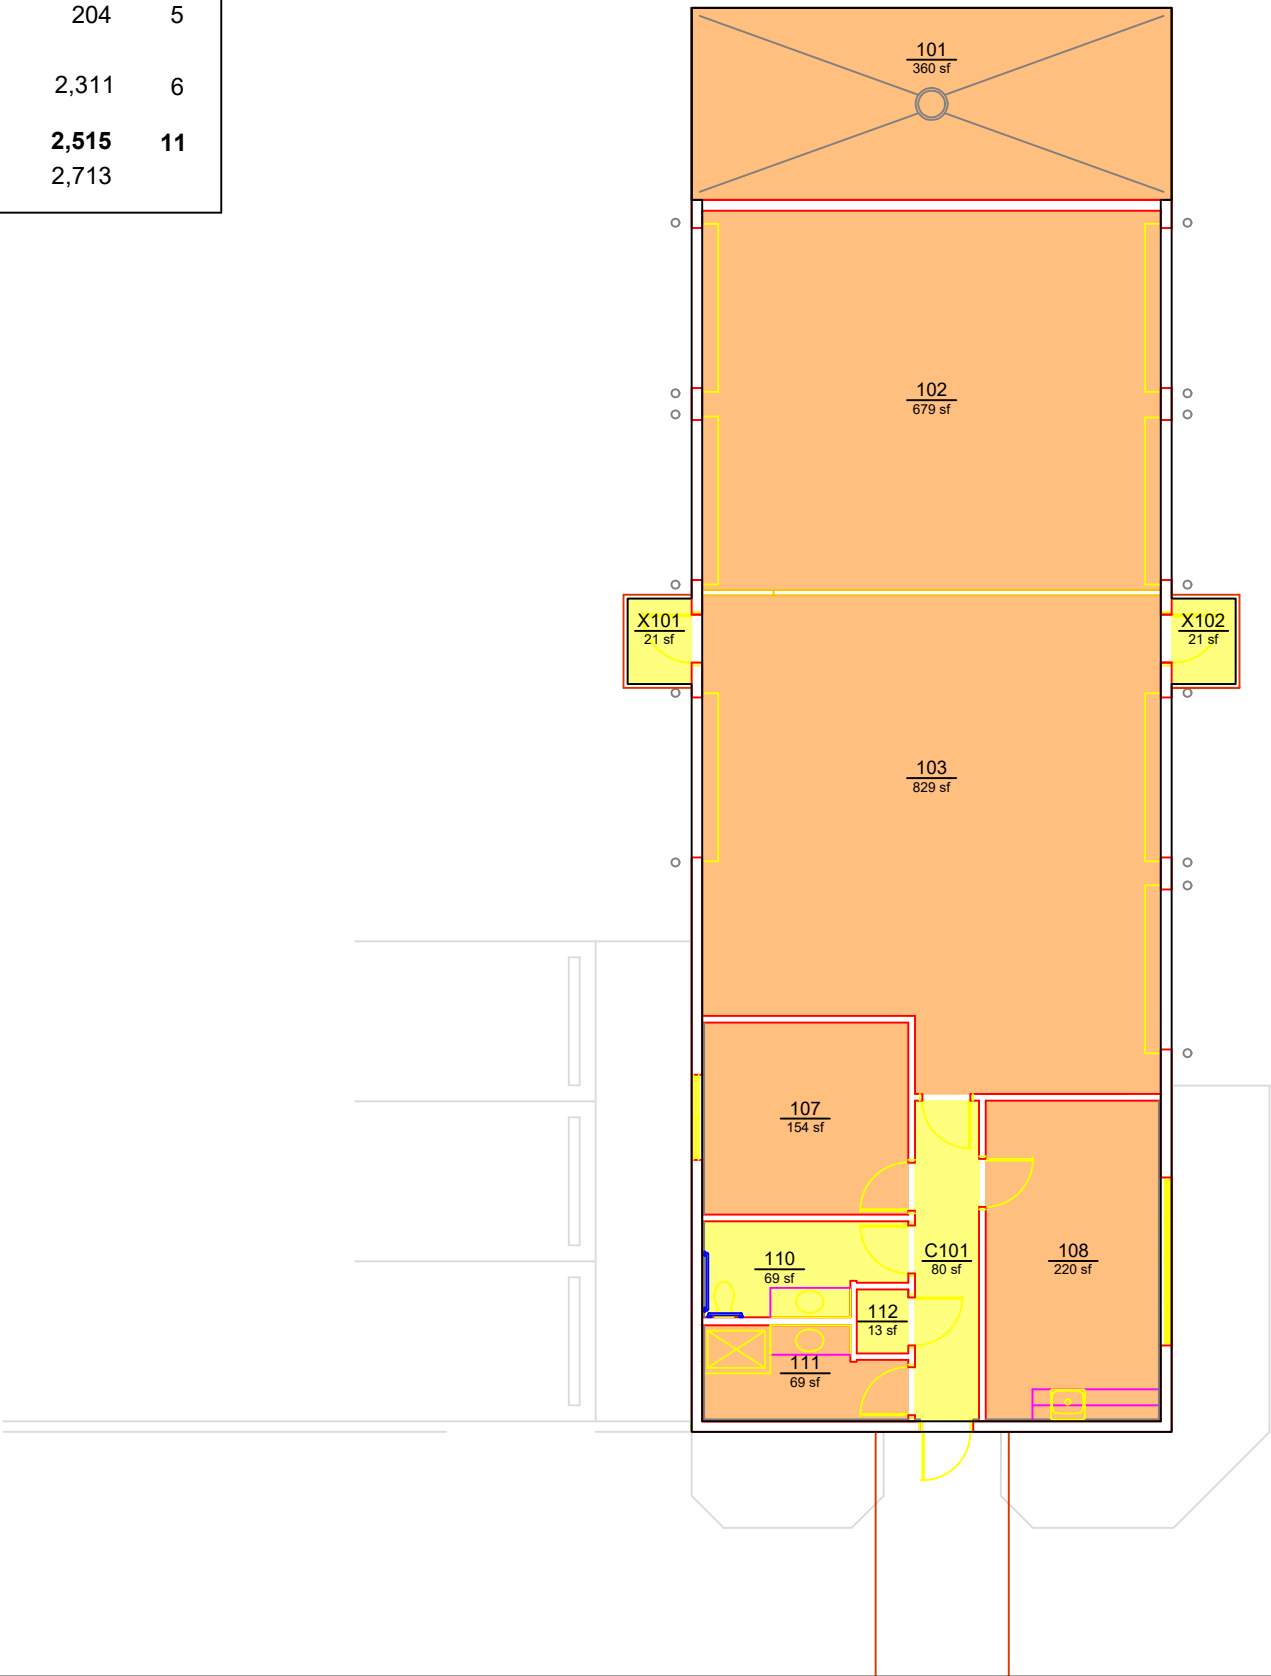

ORGANIZATION

NCAT: MAINTENANCE BUILDING

LEVEL: 01



Planning, Design,
and Construction
Facilities Management
1161 West Samford Ave, Building 1
Auburn, AL 36849

Building No.: NC_A0001
File Name: NC_A0001_01
Last Export: 06/29/2023
Report Created By: Dan Berry
Report Date: 05/15/2025