


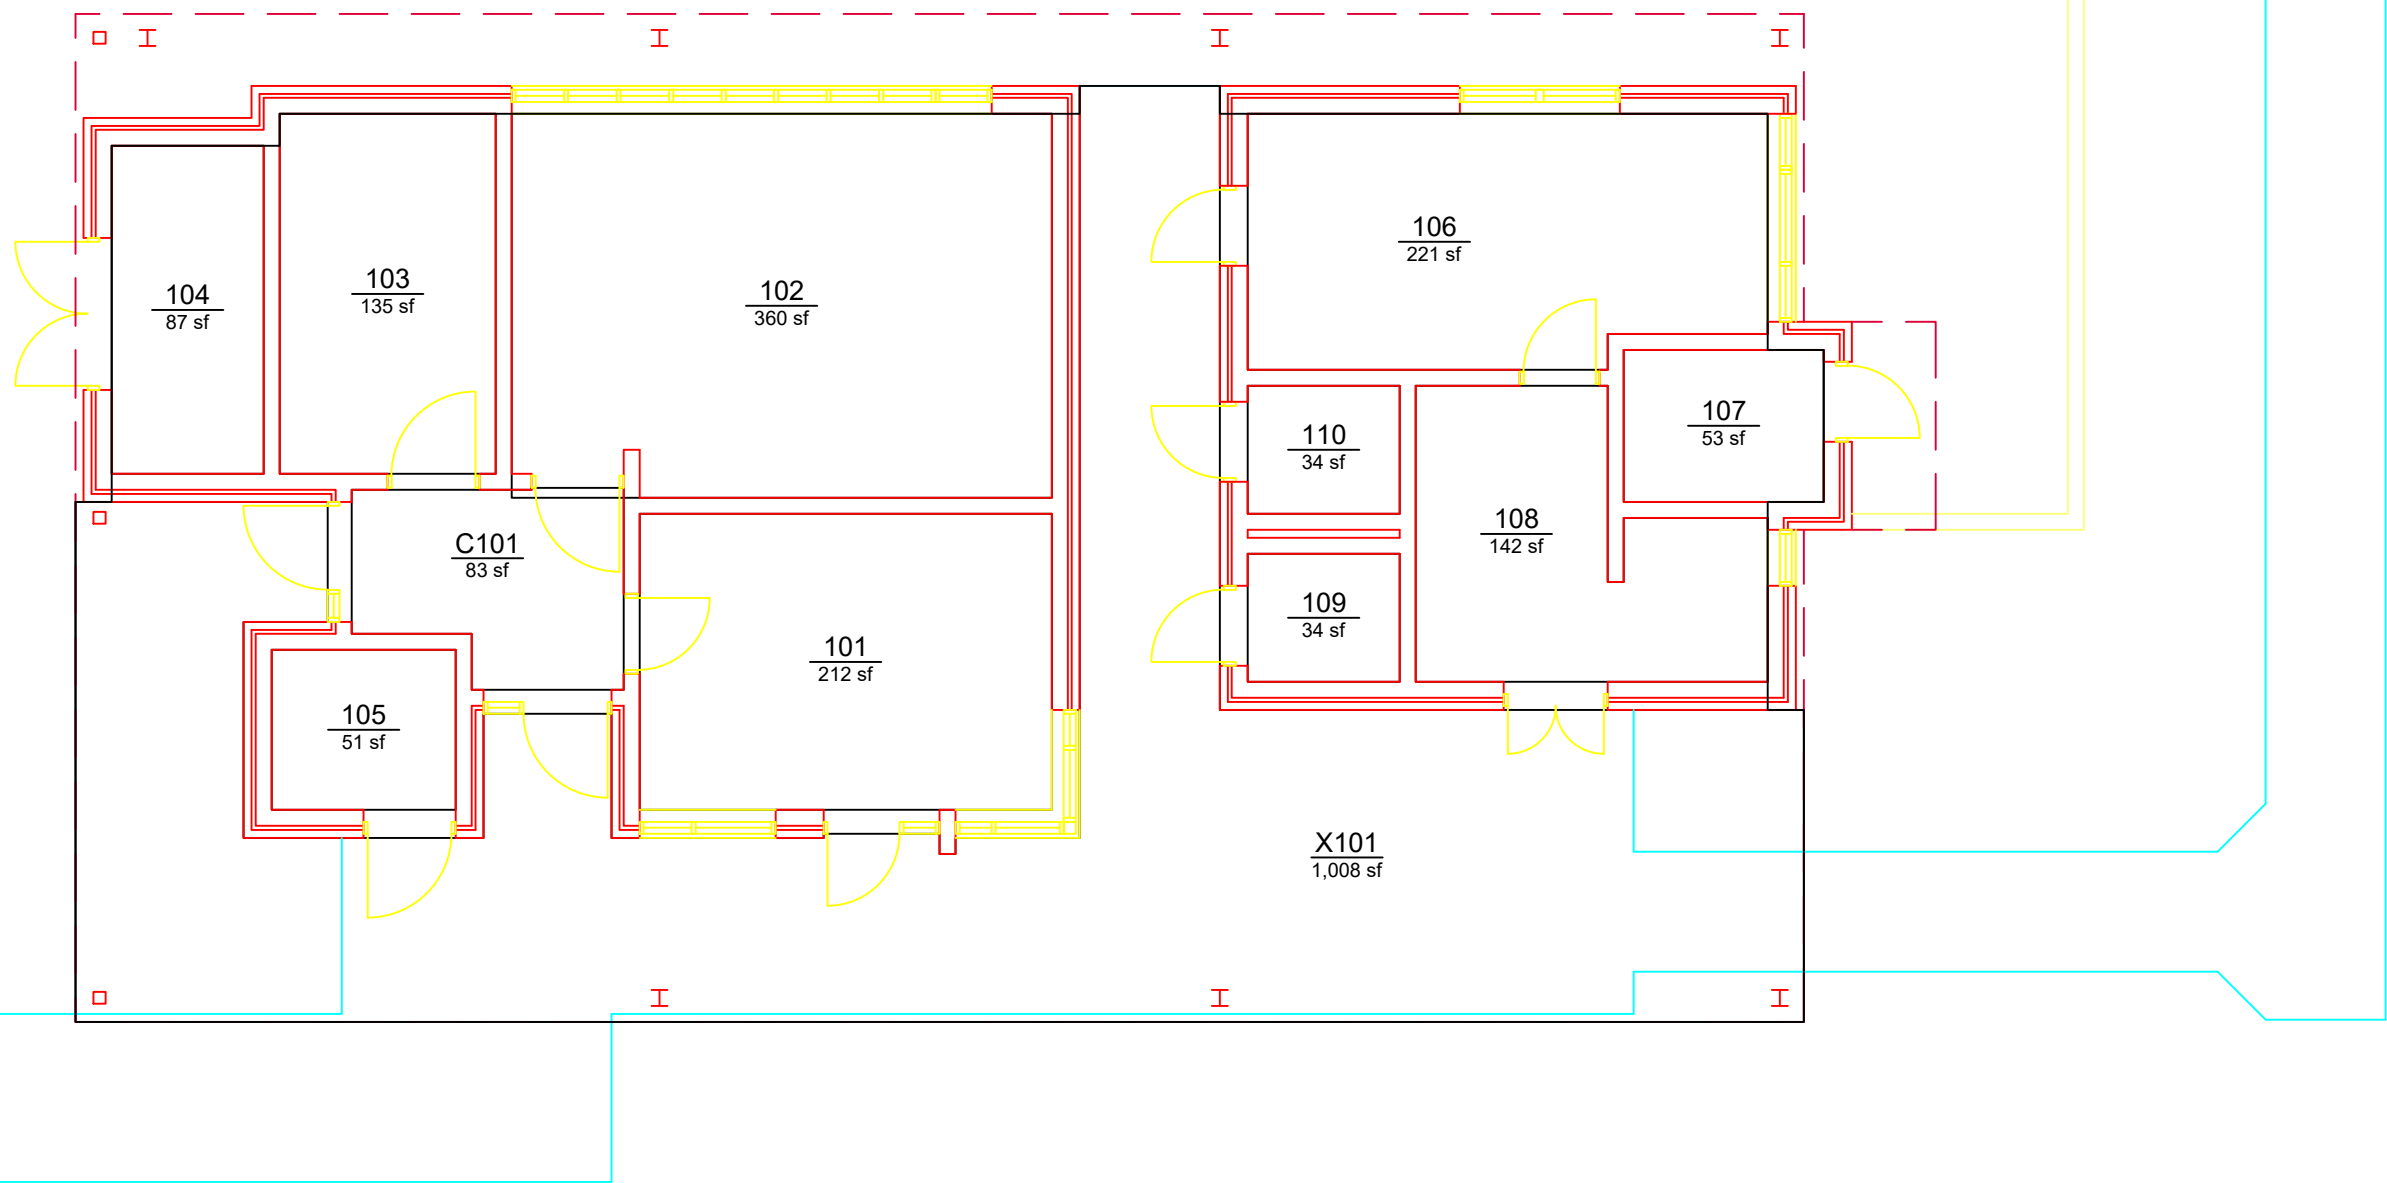

AUBURN
UNIVERSITY

**Campus Planning &
Space Management**
Facilities Management
1161 West Samford Ave, Building 1
Auburn, AL 36849

BASE FLOOR PLAN
RAPTOR CENTER: BARTLETT HOSPITAL
LEVEL: 01

Building No.: AA_C0801
File Name: AA_C0801_01
Last Export: 04/25/2025
Report Created By: Amie Patterson
Report Date: 05/16/2025