


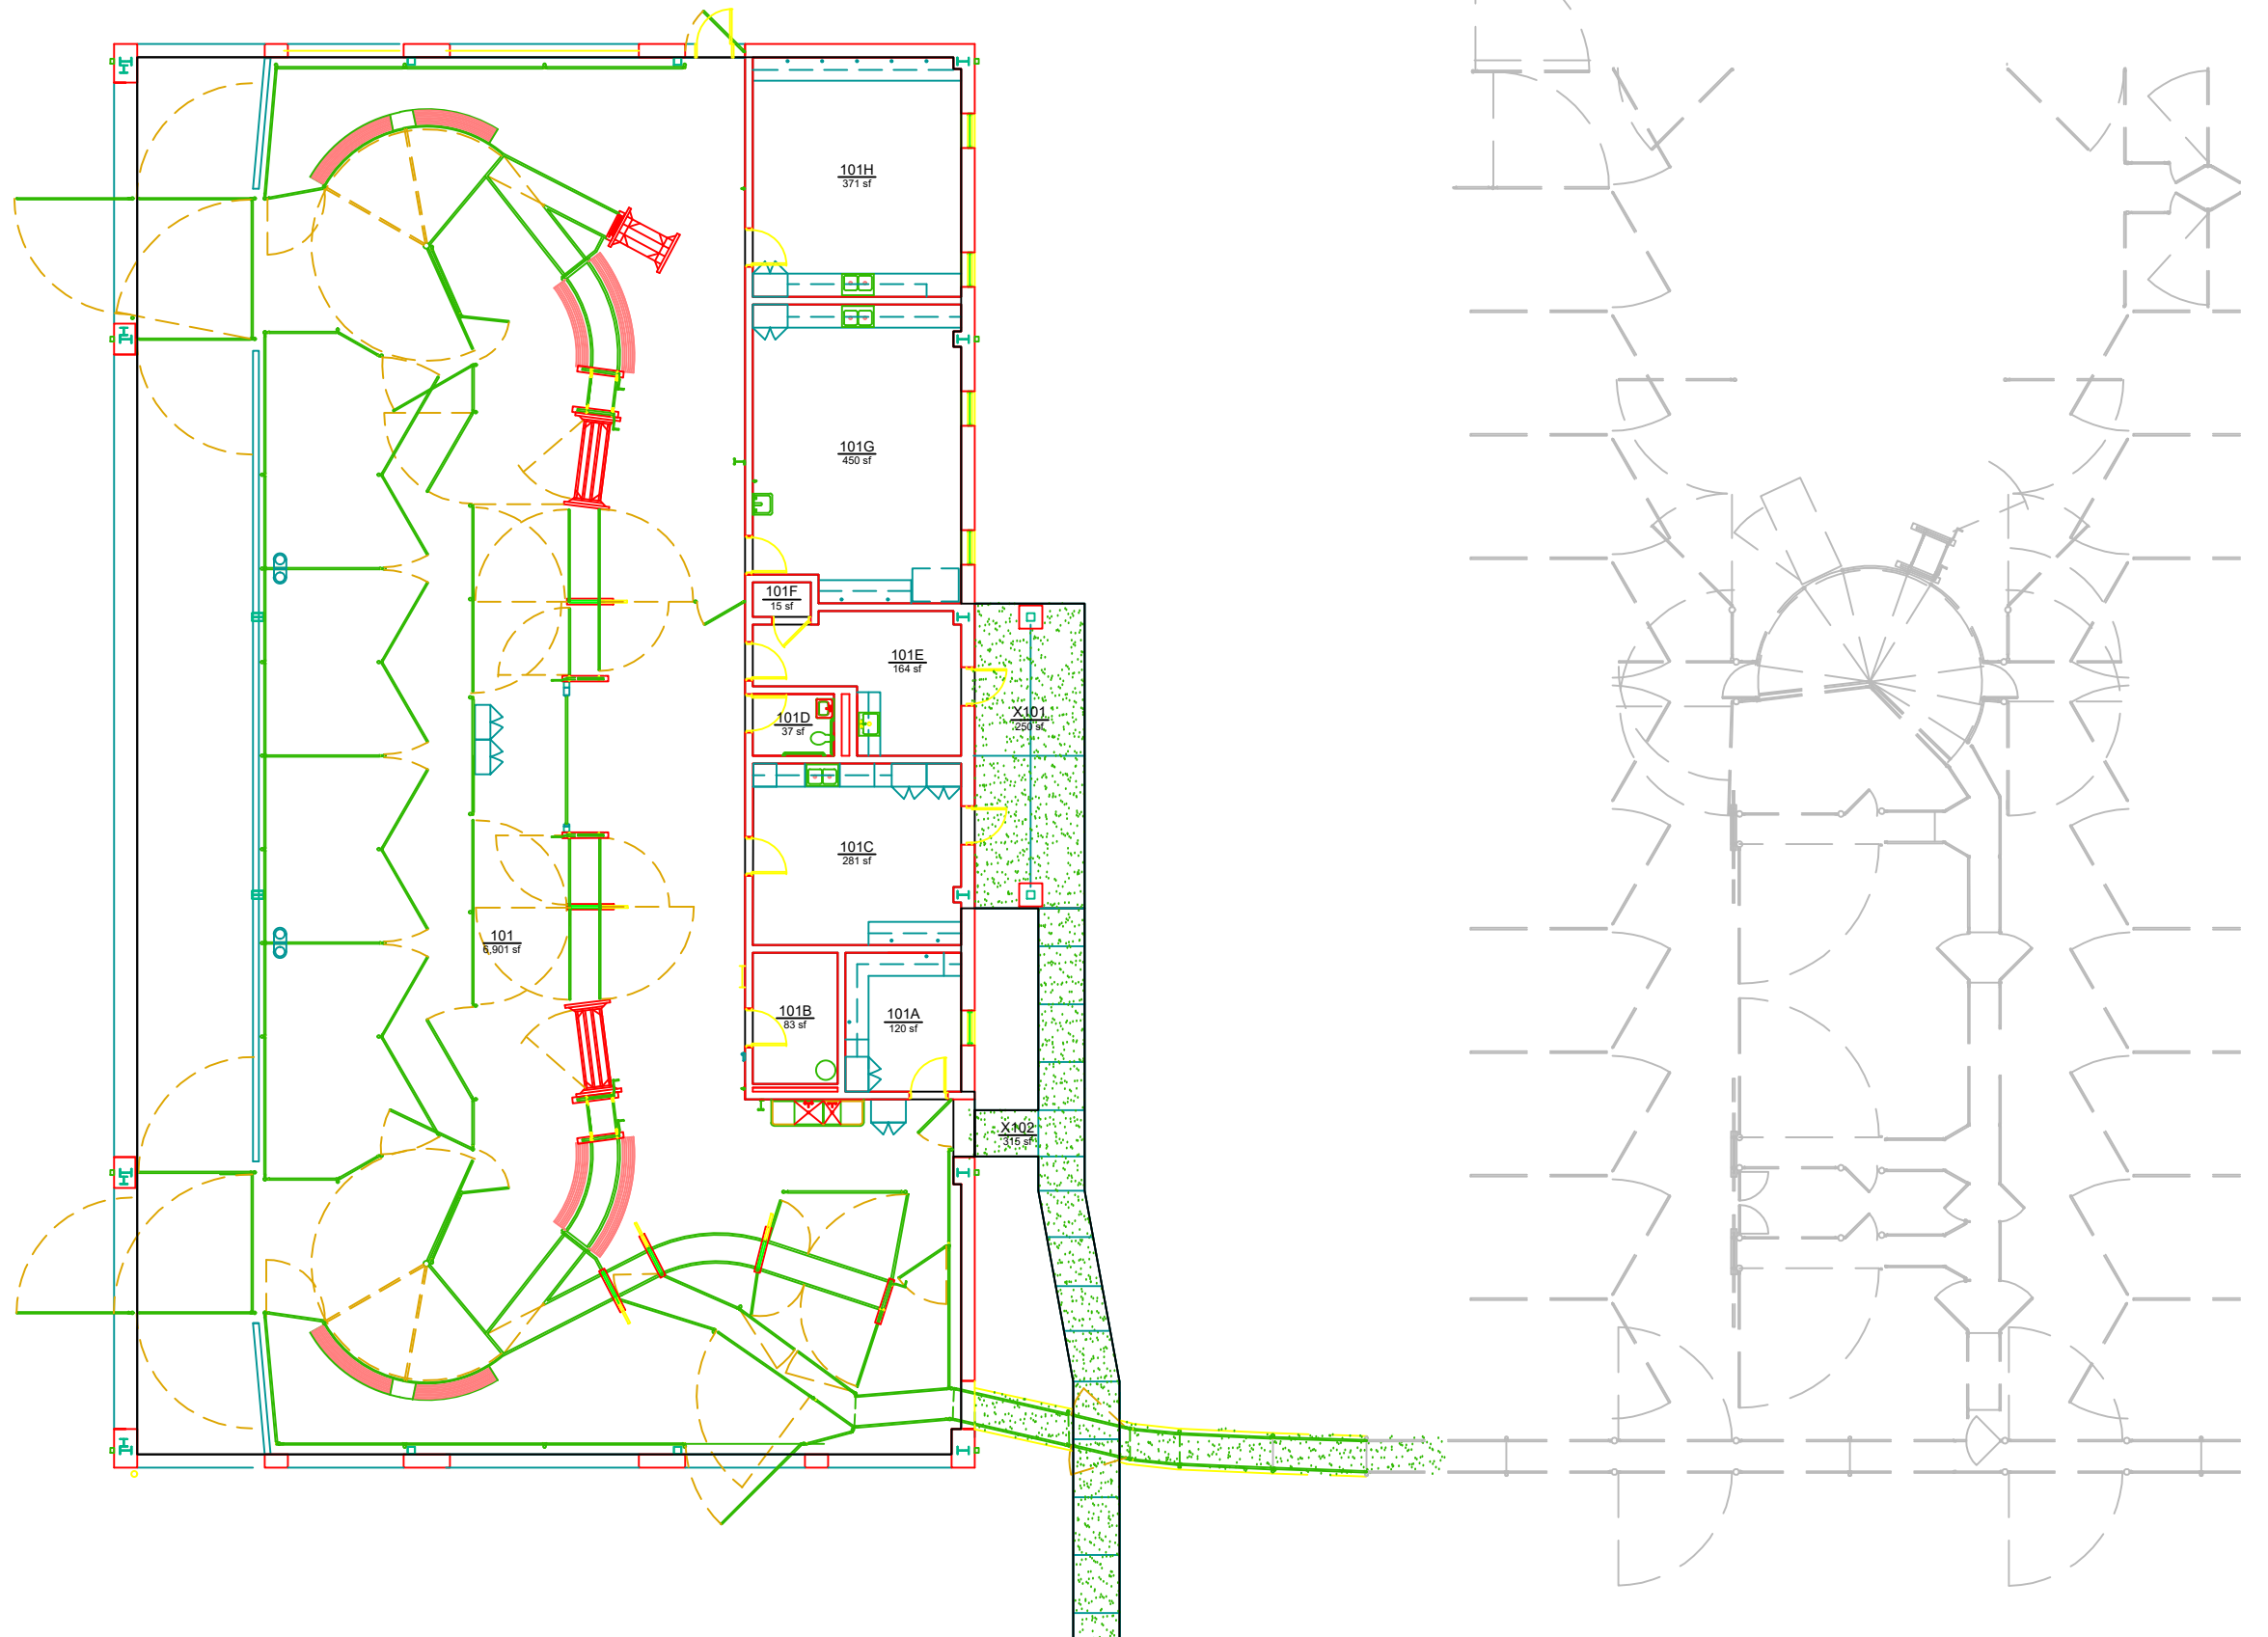

AUBURN
UNIVERSITY

Campus Planning &
Space Management
Facilities Management
1161 West Samford Ave, Building 1
Auburn, AL 36849

BASE FLOOR PLAN
CARSON BARN - BEEF RECEIVING
LEVEL: 01



Building No.: AA C1501
File Name: AA C1501 01
Last Export: 05/20/2023
Report Created By: Amie Patterson
Report Date: 05/16/2025