


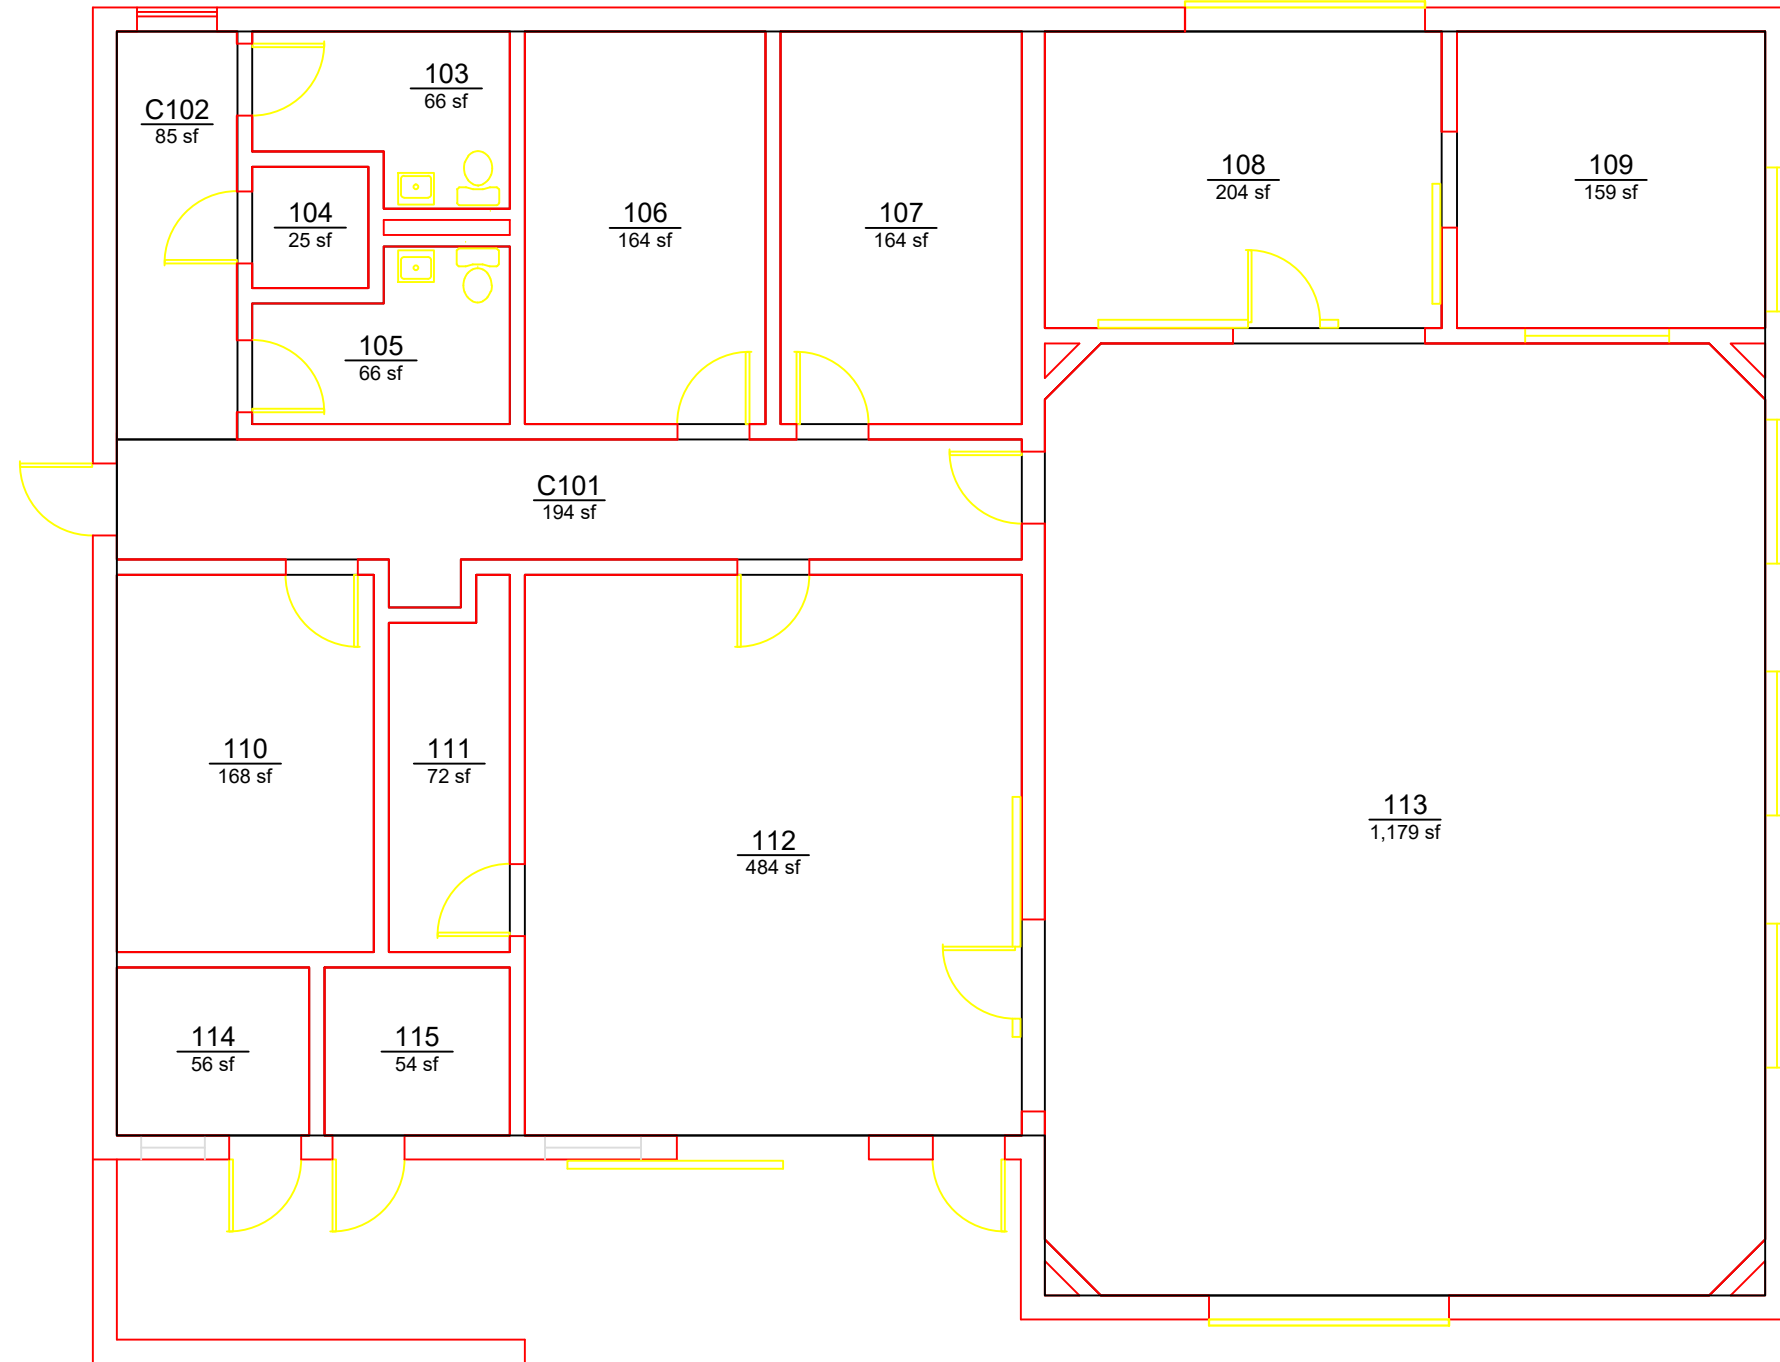

AUBURN
UNIVERSITY

**Campus Planning &
Space Management**
Facilities Management
1161 West Samford Ave, Building 1
Auburn, AL 36849

BASE FLOOR PLAN
GOODWIN-ADAMS EQUINE REPRODUCTION CENTER
LEVEL: 01

Building No.: AA_D1201
File Name: AA_D1201_01
Last Export: 03/12/2024
Report Created By: Amie Patterson
Report Date: 05/16/2025