


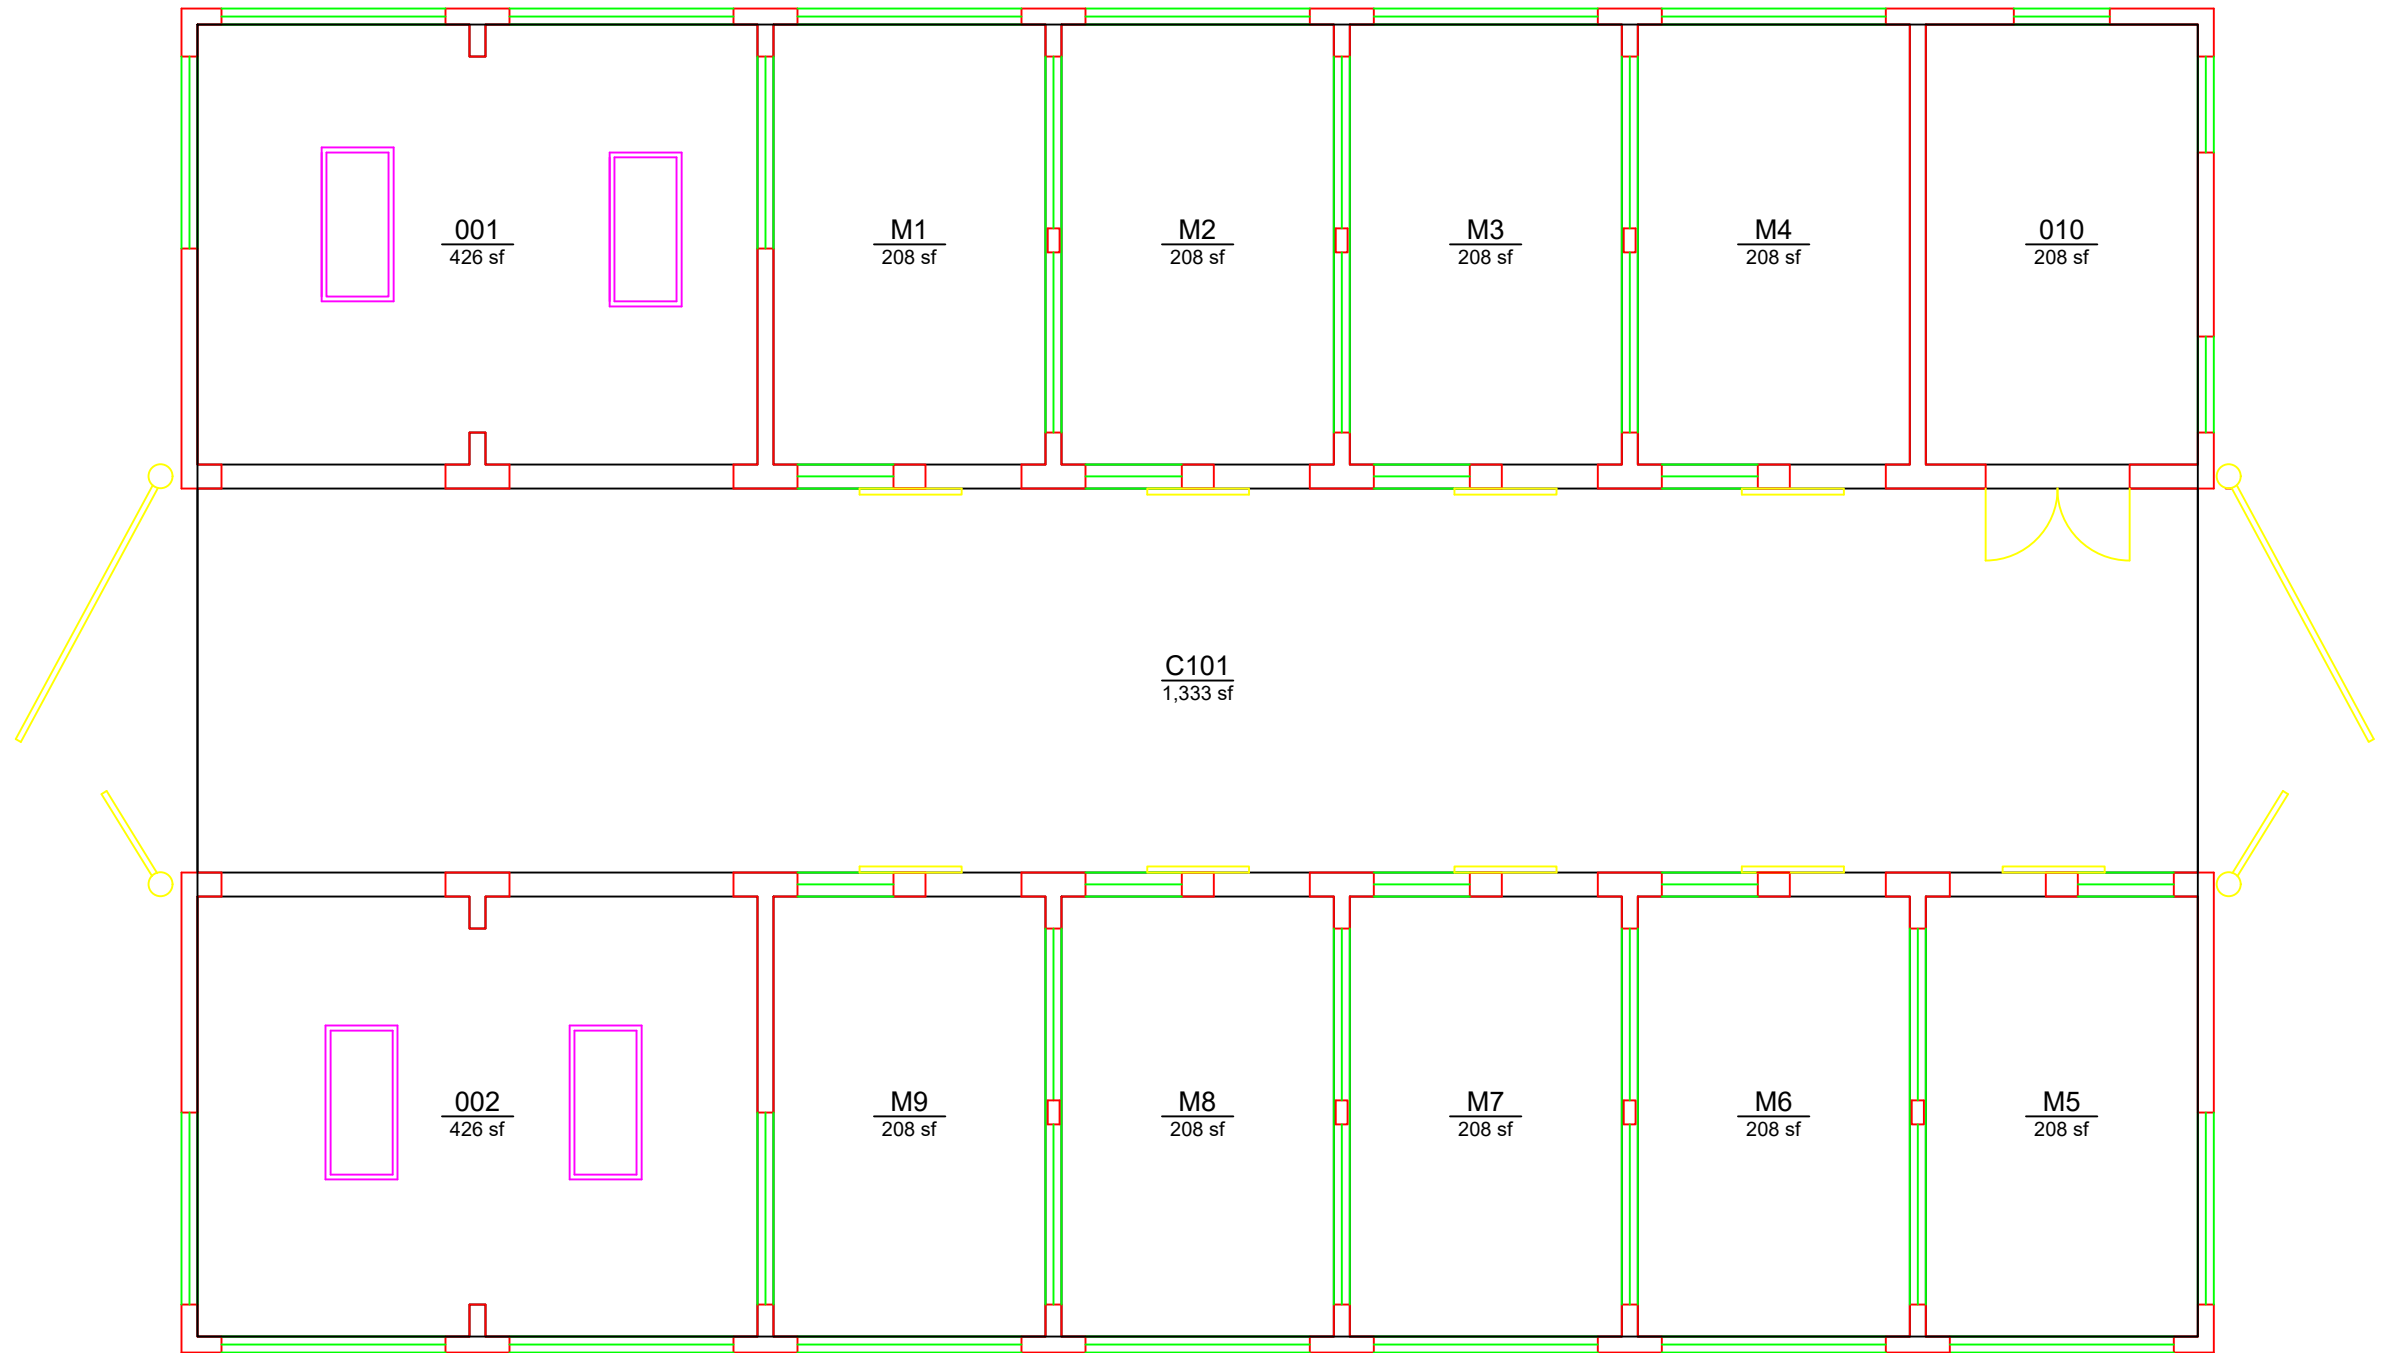

**AUBURN**  
UNIVERSITY

**Campus Planning &  
Space Management**  
Facilities Management  
1161 West Samford Ave, Building 1  
Auburn, AL 36849

BASE FLOOR PLAN  
**HARDAWAY BROODMARE FACILITY**  
LEVEL: 01

|                    |                |
|--------------------|----------------|
| Building No.:      | AA_D1202       |
| File Name:         | AA_D1202_01    |
| Last Export:       | 05/20/2023     |
| Report Created By: | Amie Patterson |
| Report Date:       | 05/16/2025     |