


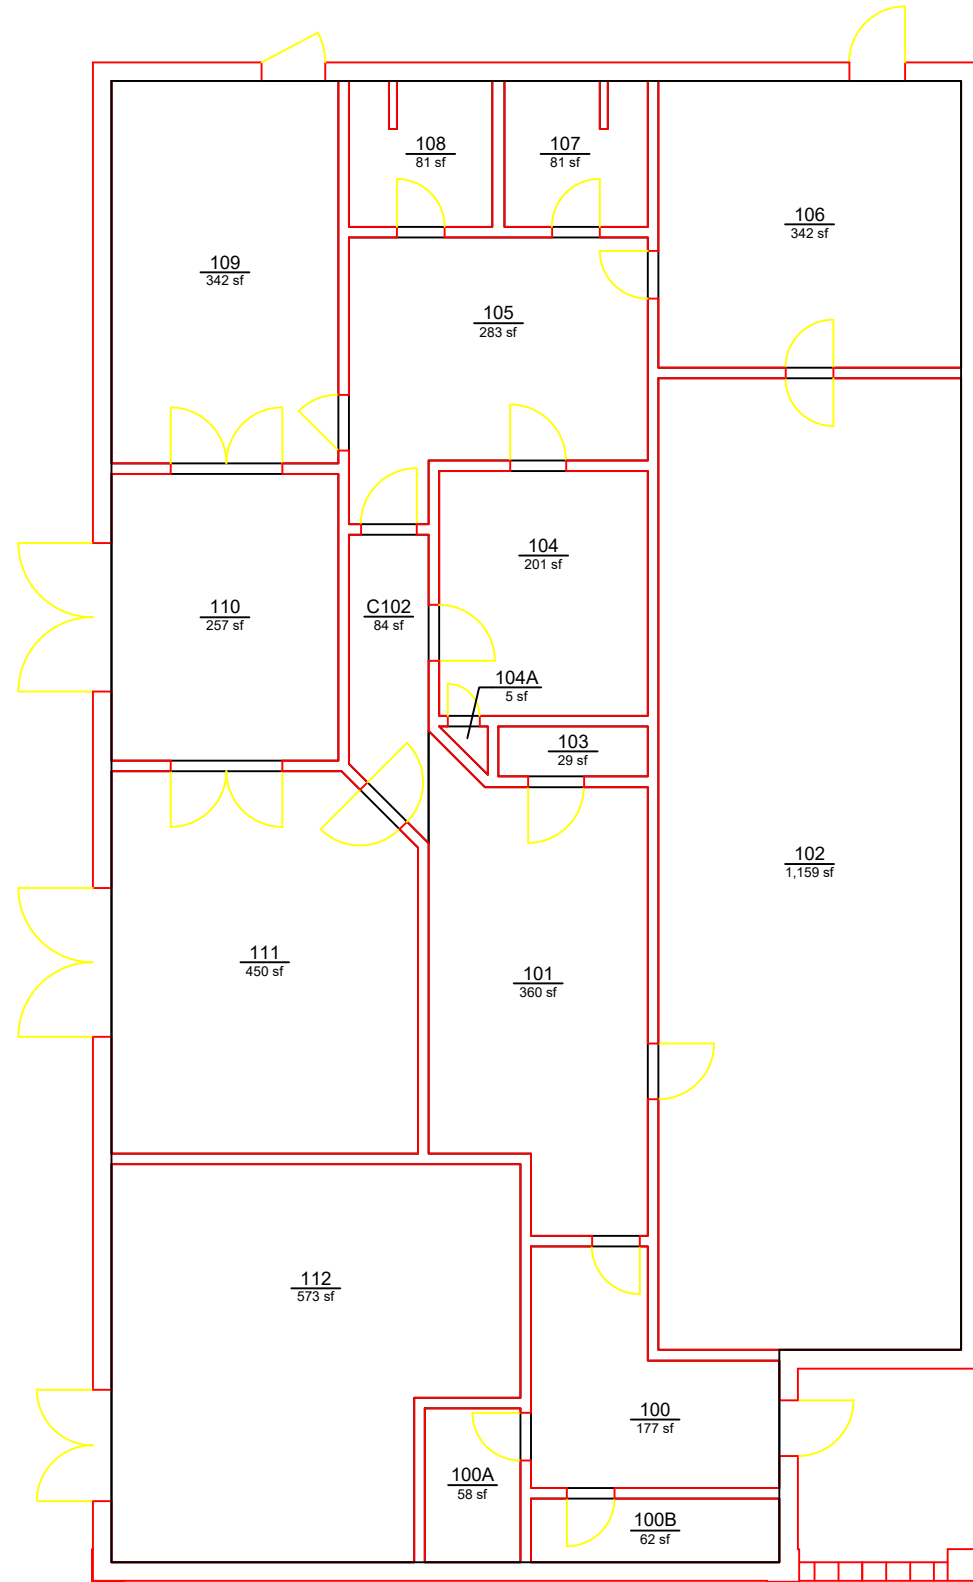

AUBURN
UNIVERSITY

Campus Planning &
Space Management
Facilities Management
1161 West Samford Ave, Building 1
Auburn, AL 36849

BASE FLOOR PLAN
CVM MULTIPURPOSE BUILDING
LEVEL: 01

Building No.:	AA_D1303
File Name:	AA_D1303_01
Last Export:	05/21/2023
Report Created By:	Amie Patterson
Report Date:	05/16/2025