


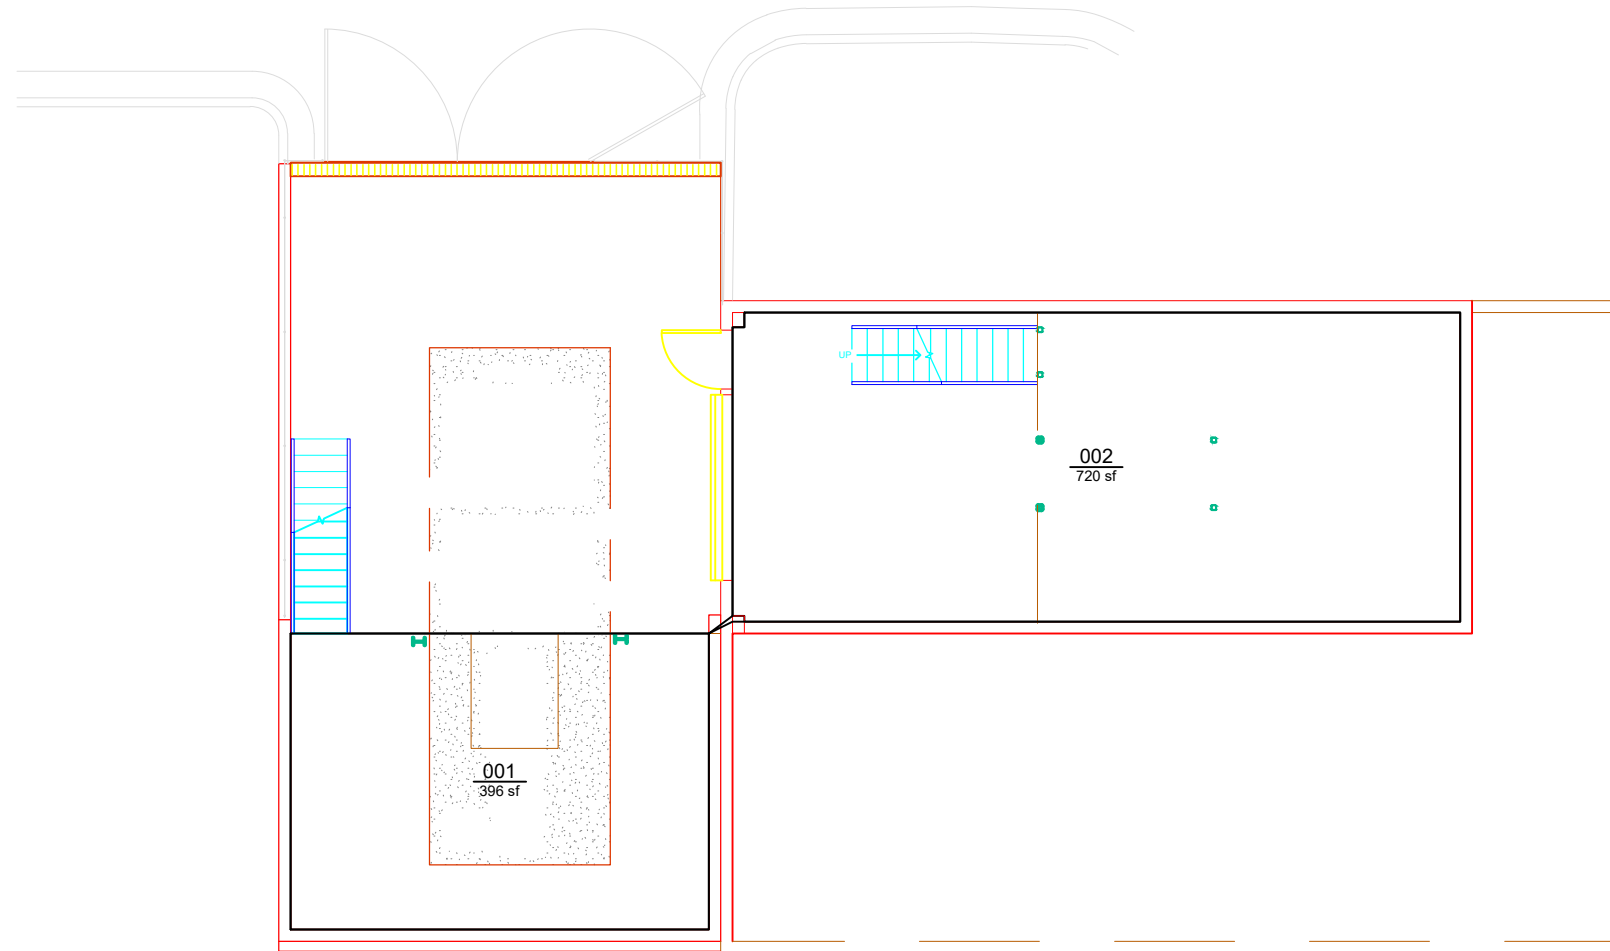

AUBURN
UNIVERSITY

Campus Planning &
Space Management
Facilities Management
1161 West Samford Ave, Building 1
Auburn, AL 36849

BASE FLOOR PLAN
INCINERATOR
LEVEL: 00 GROUND FLOOR

Building No.: AA_D1309
File Name: AA_D1309_00
Last Export: 05/21/2023
Report Created By: Amie Patterson
Report Date: 05/16/2025