


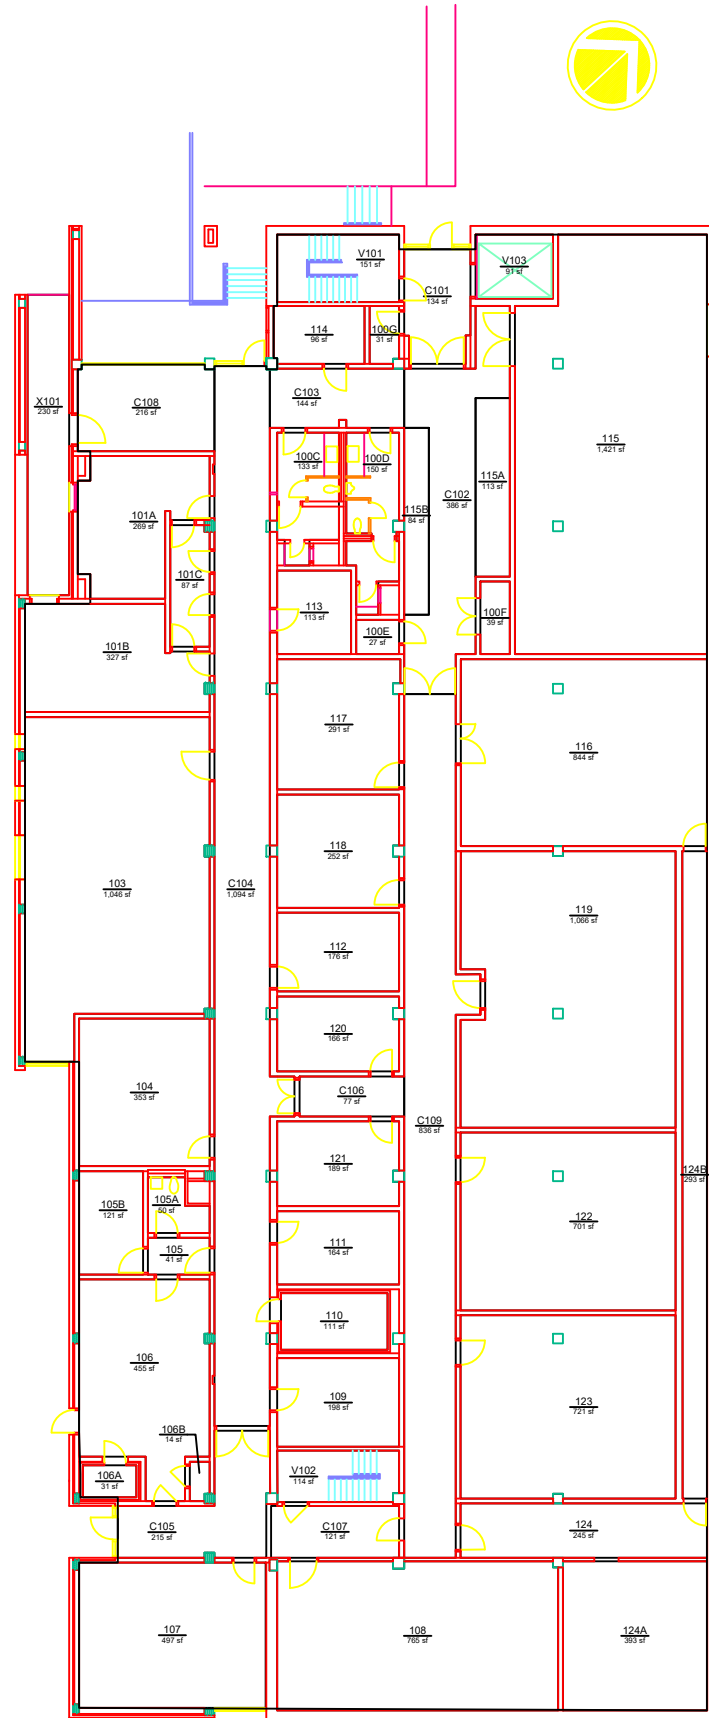

AUBURN
UNIVERSITY

Campus Planning &
Space Management

Facilities Management
1161 West Samford Ave, Building 1
Auburn, AL 36849

BASE FLOOR PLAN
SCOTT-RITCHEY RESEARCH CENTER
LEVEL: 01

Building No.: AA_D1401
File Name: AA_D1401_01
Last Export: 11/12/2024
Report Created By: Amie Patterson
Report Date: 05/19/2025