


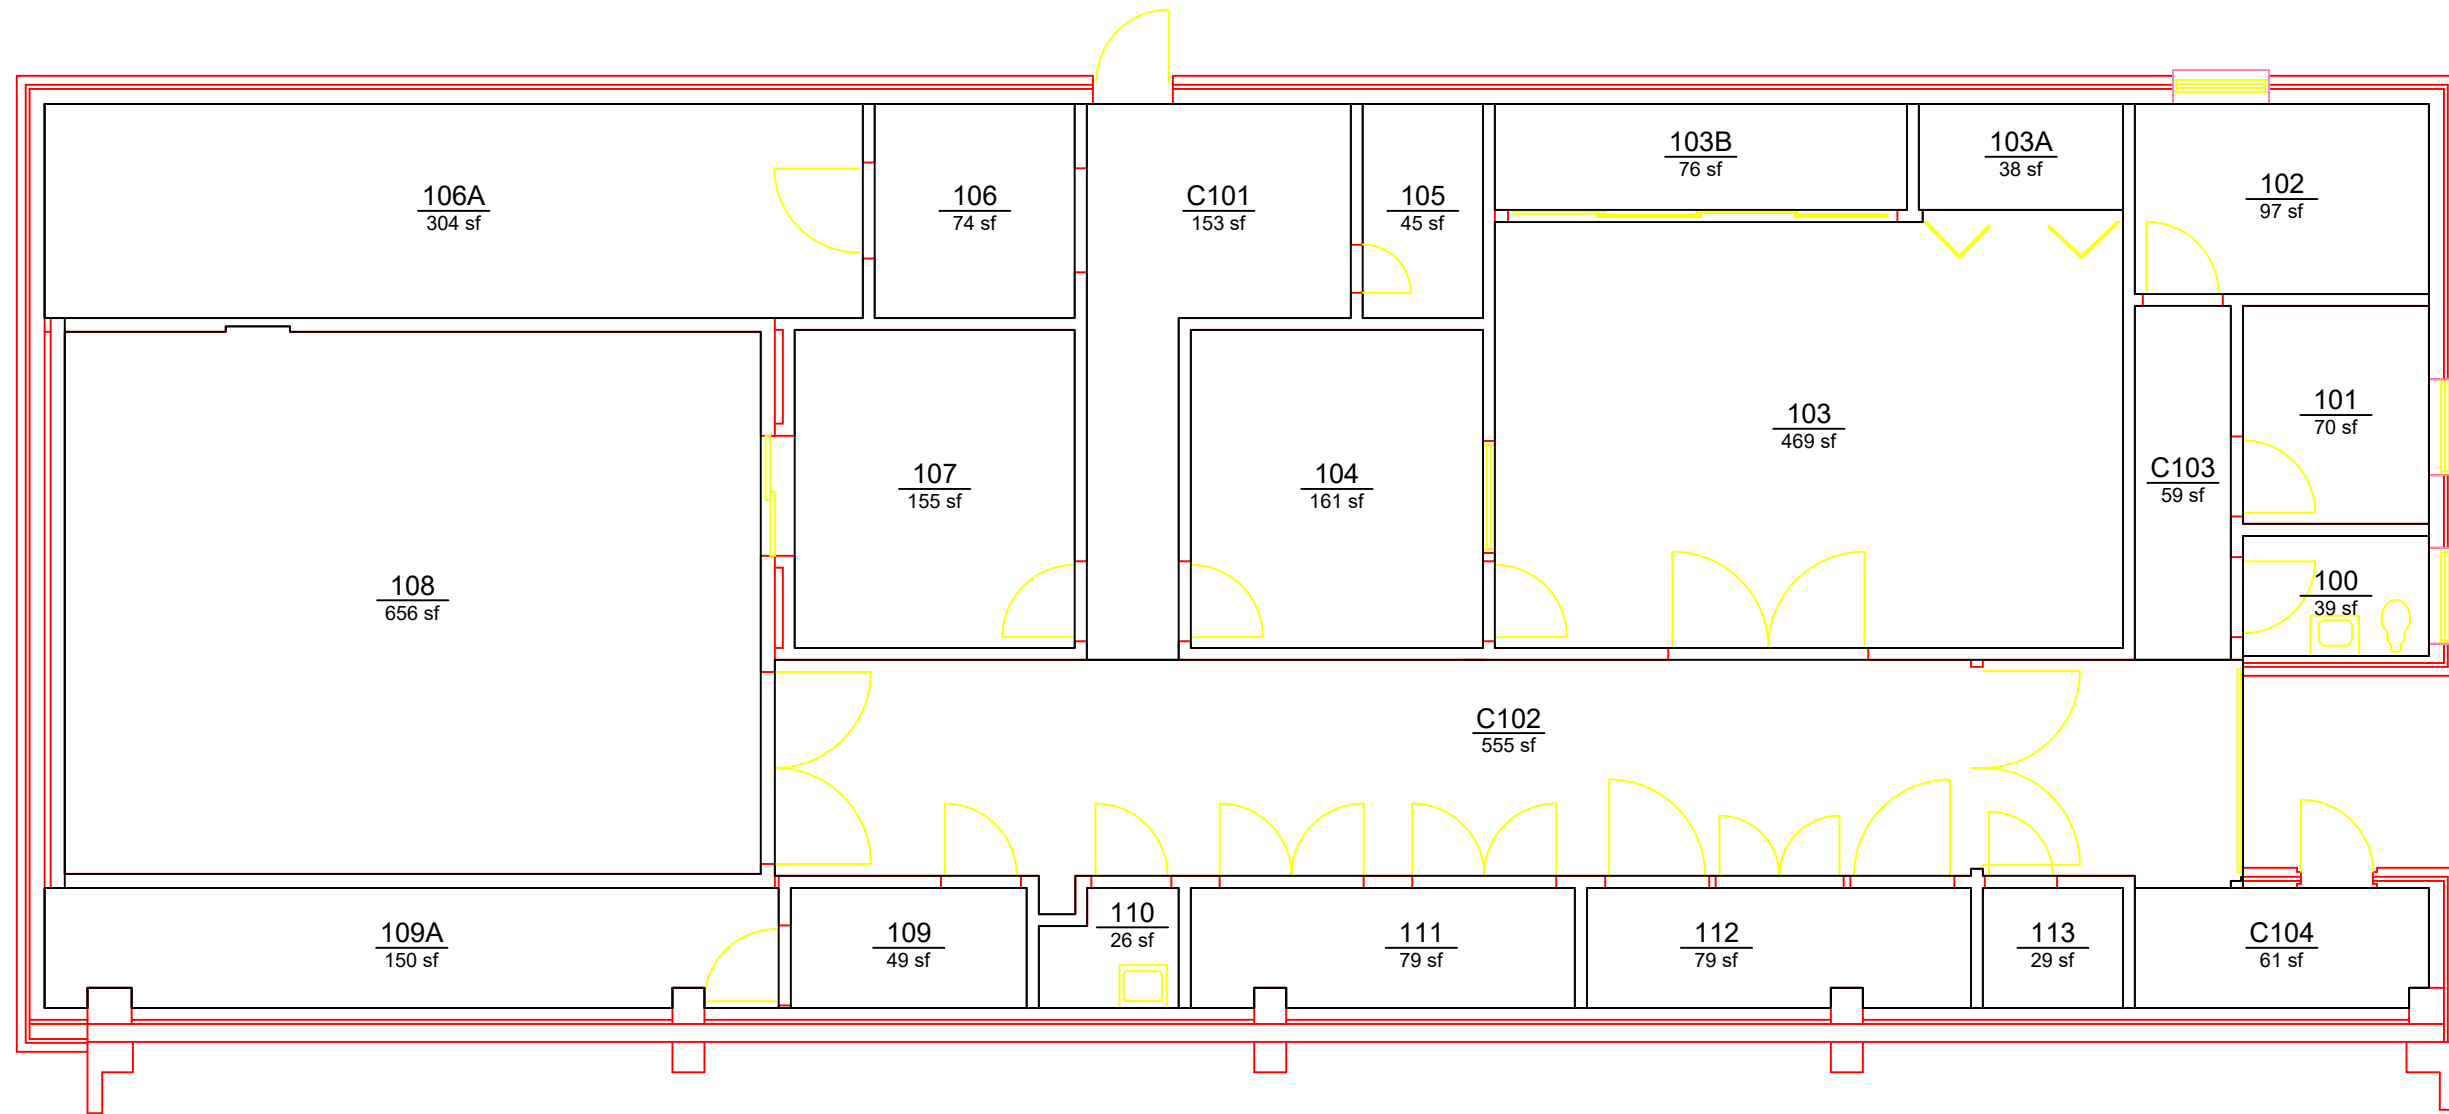

AUBURN
UNIVERSITY

**Campus Planning &
Space Management**
Facilities Management
1161 West Samford Ave, Building 1
Auburn, AL 36849

BASE FLOOR PLAN
WARE DIAGNOSTIC IMAGING CENTER
LEVEL: 01

Building No.: AA_D1402
File Name: AA_D1402_01
Last Export: 05/20/2023
Report Created By: Amie Patterson
Report Date: 05/19/2025