


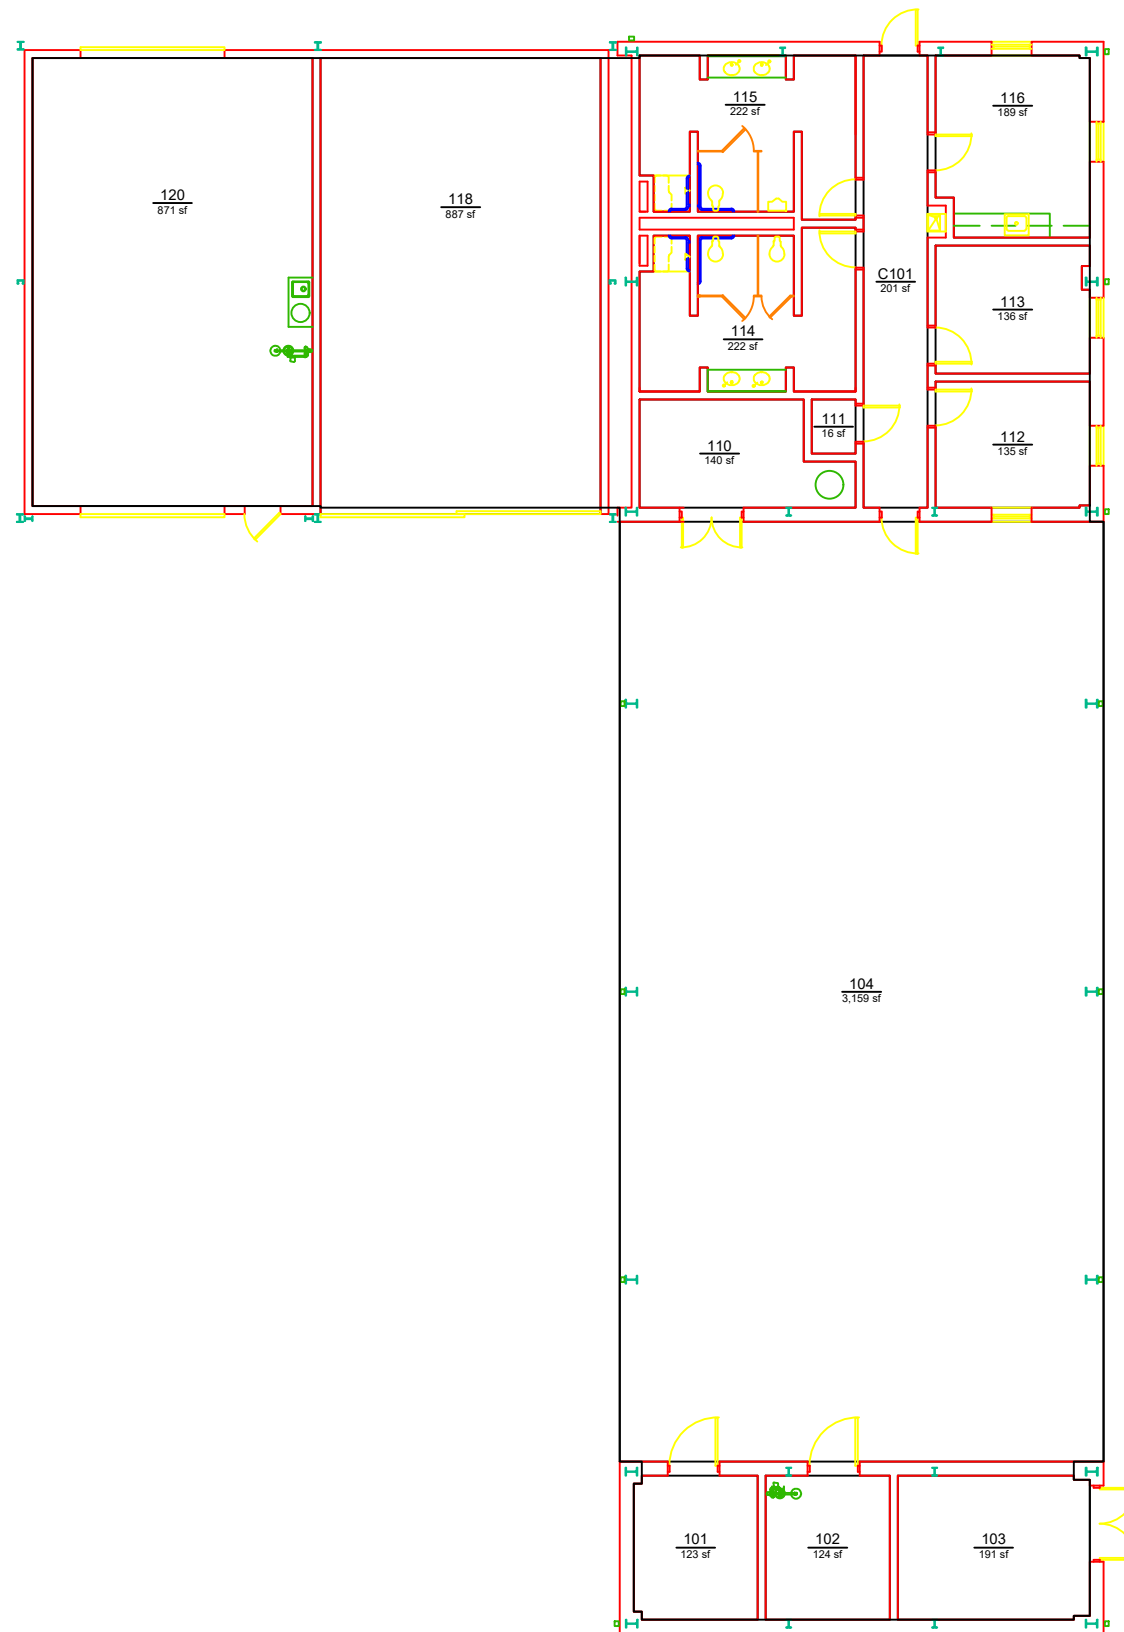

AUBURN
UNIVERSITY

**Campus Planning &
Space Management**
Facilities Management
1161 West Samford Ave, Building 1
Auburn, AL 36849

BASE FLOOR PLAN
CVM FARM MAINTENANCE SHOP
LEVEL: 01

Building No.: AA_D1410
File Name: AA_D1410_01
Last Export: 06/06/2024
Report Created By: Amie Patterson
Report Date: 05/19/2025