


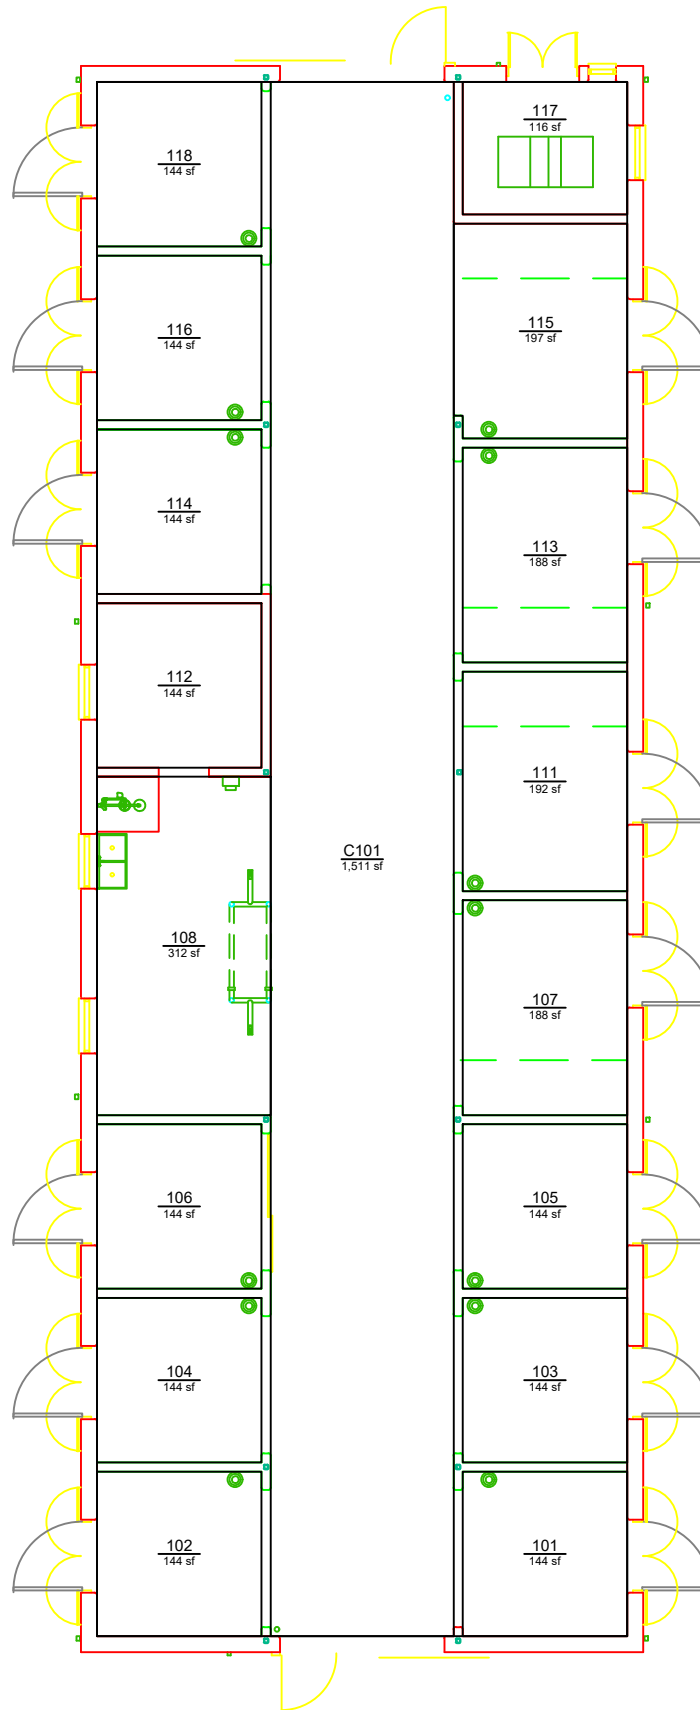

**AUBURN**  
UNIVERSITY

**Campus Planning &  
Space Management**  
Facilities Management  
1161 West Samford Ave, Building 1  
Auburn, AL 36849

BASE FLOOR PLAN  
**KENTUCKY VMA BARN - EQUINE**  
LEVEL: 01

Building No.: AA\_D1513  
File Name: AA\_D1513\_01  
Last Export: 05/20/2023  
Report Created By: Amie Patterson  
Report Date: 05/19/2025