


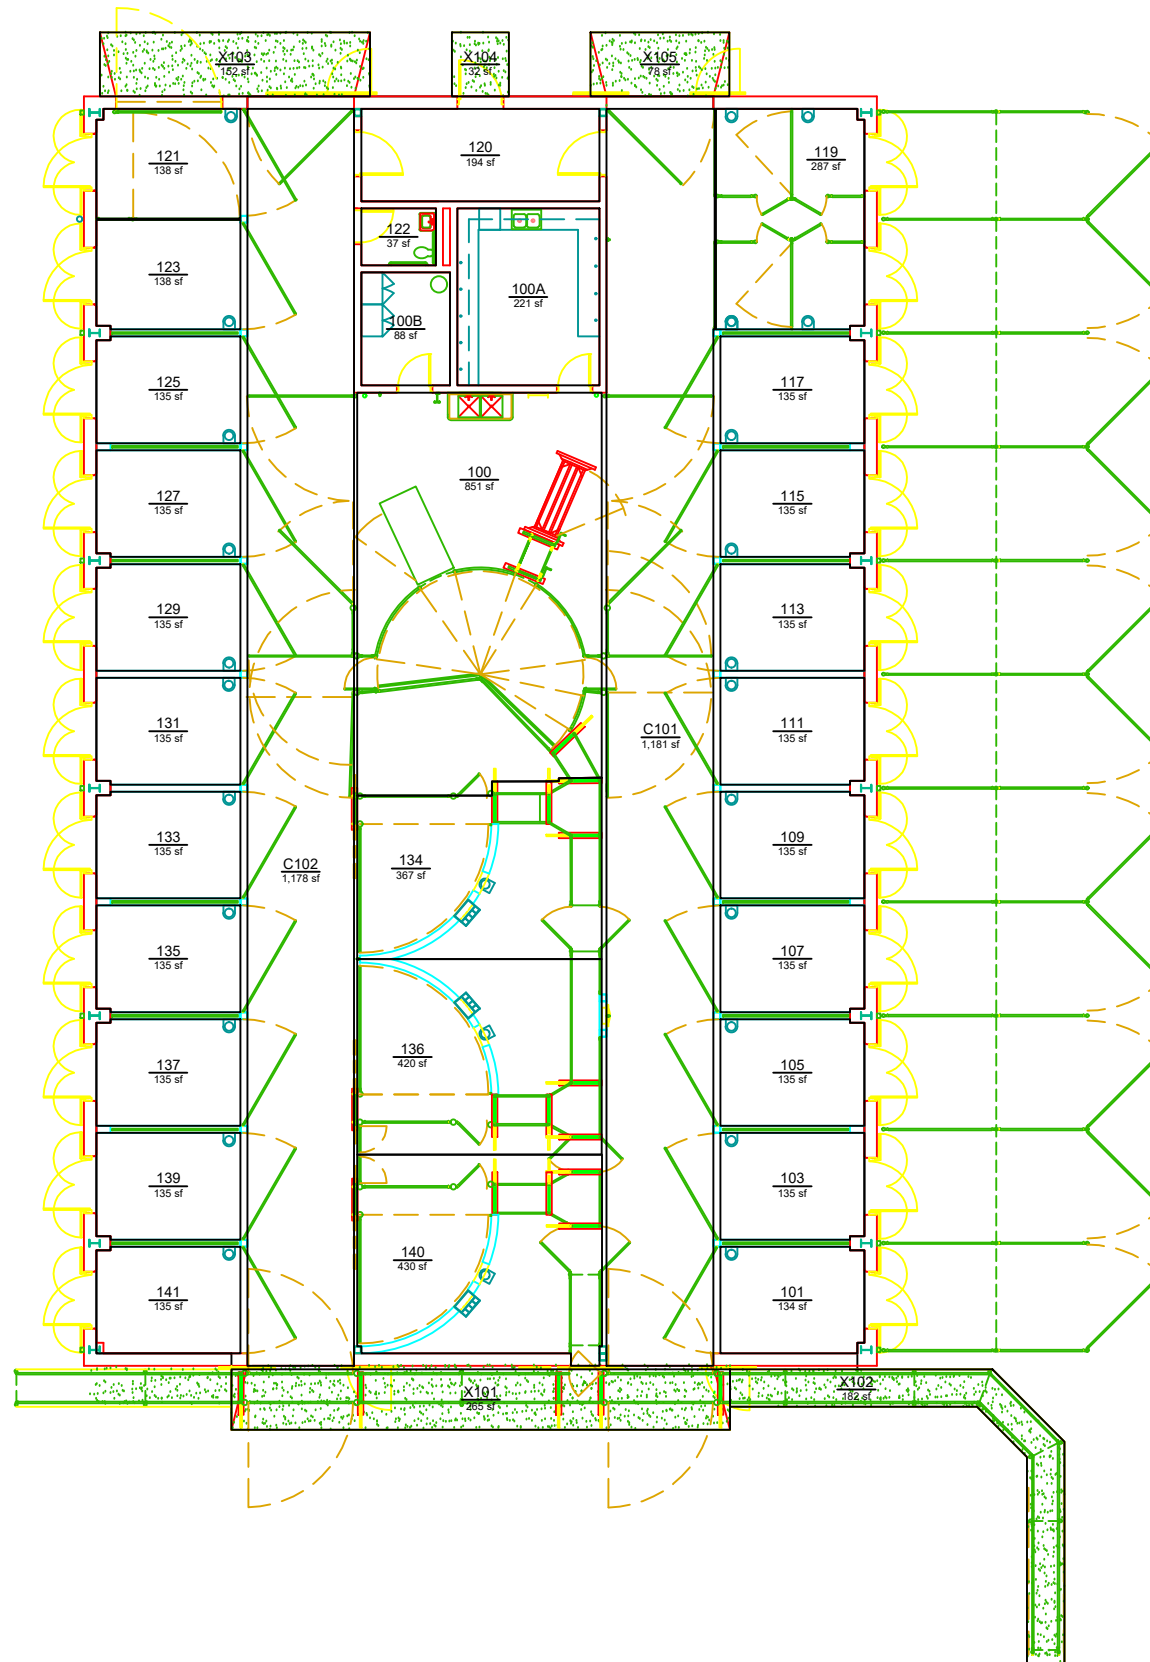

AUBURN
UNIVERSITY

Campus Planning &
Space Management
Facilities Management
1161 West Samford Ave, Building 1
Auburn, AL 36849

BASE FLOOR PLAN
WOLFE BARN - BEEF HOSPITAL
LEVEL: 01

Building No.: AA D1514
File Name: AA D1514 01
Last Export: 05/21/2023
Report Created By: Amie Patterson
Report Date: 05/19/2025