


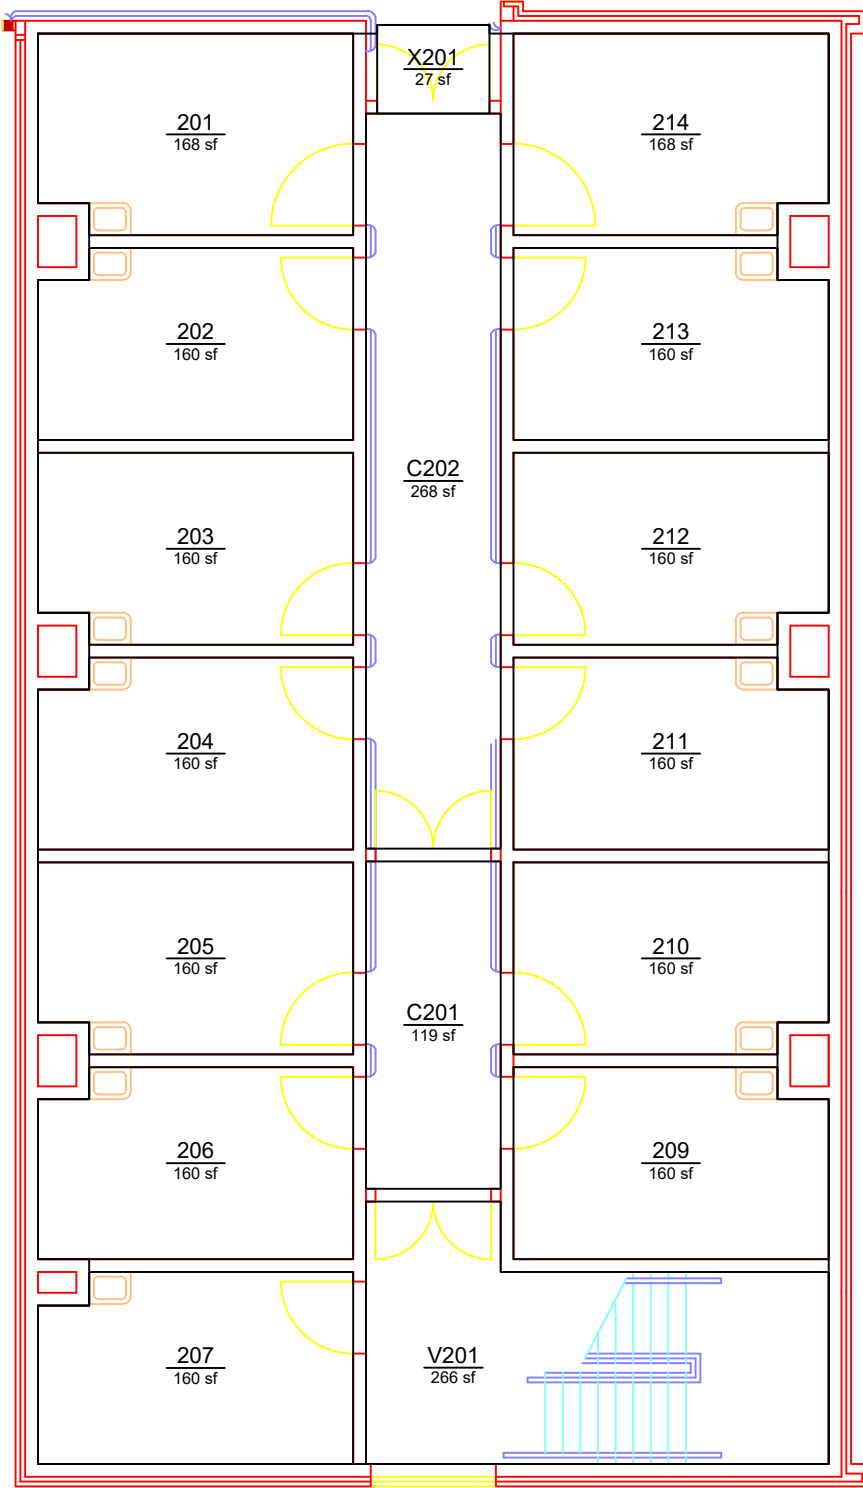

AUBURN
UNIVERSITY

**Campus Planning &
Space Management**
Facilities Management
1161 West Samford Ave, Building 1
Auburn, AL 36849

BASE FLOOR PLAN
GREENE HALL ANNEX
LEVEL: 02

Building No.: AA E1306
File Name: AA E1306_02
Last Export: 05/20/2023
Report Created By: Amie Patterson
Report Date: 05/15/2025