


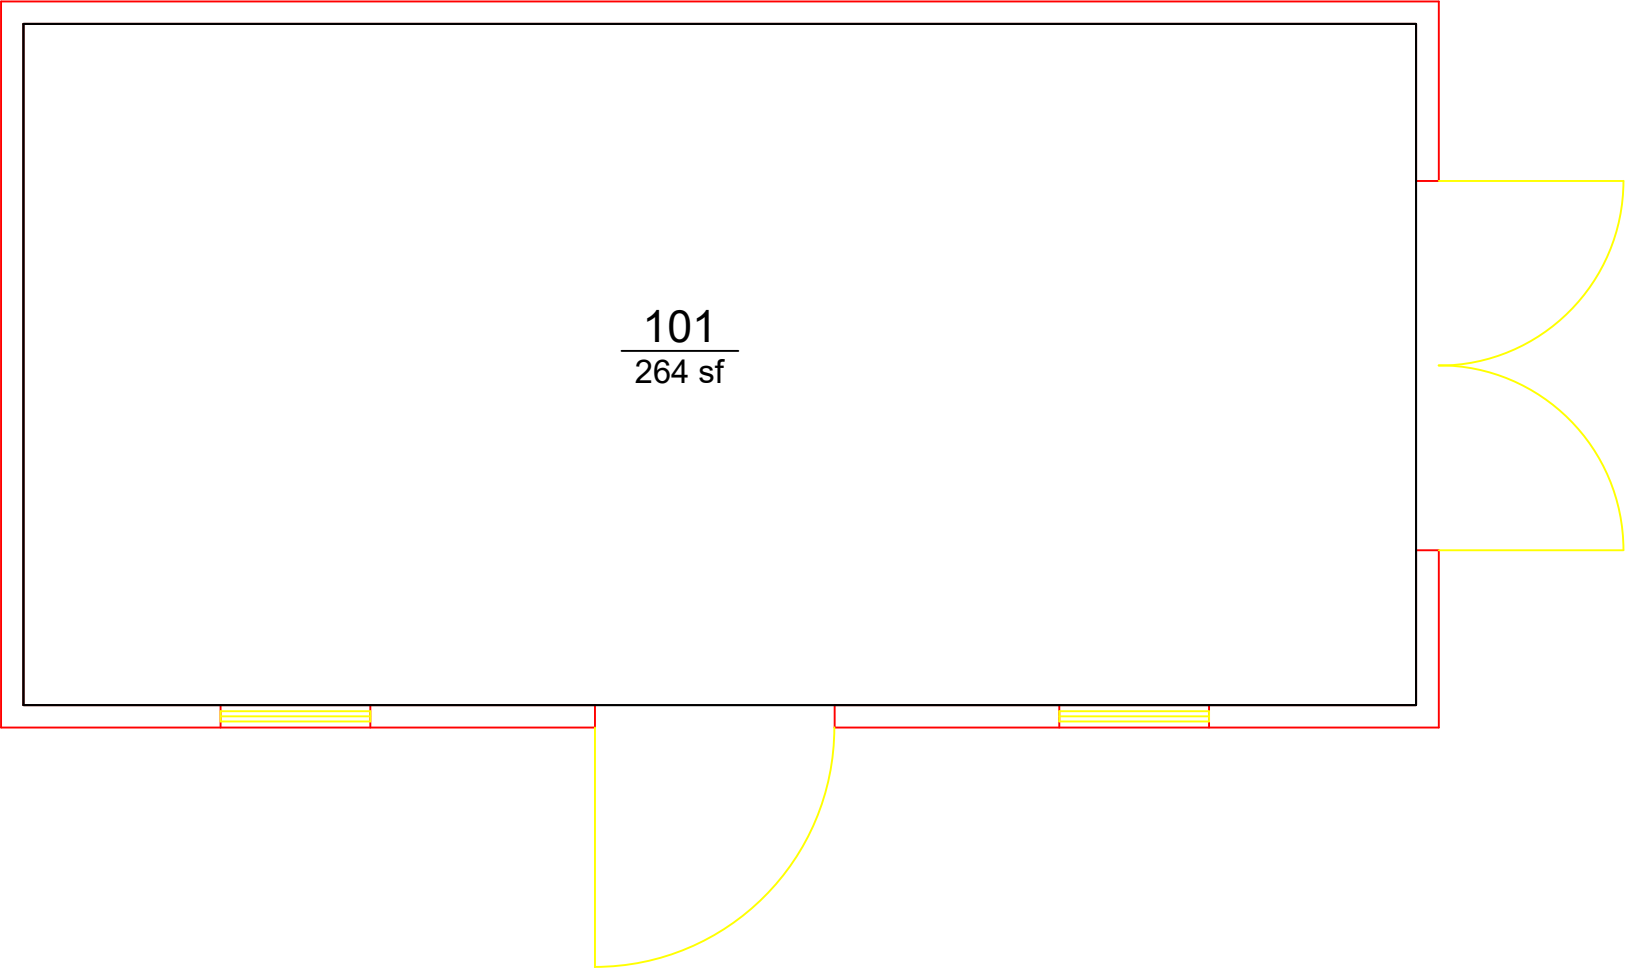

AUBURN
UNIVERSITY

**Campus Planning &
Space Management**
Facilities Management
1161 West Samford Ave, Building 1
Auburn, AL 36849

BASE FLOOR PLAN
BUILDING SERVICES CONTRACTOR SHED

Building No.: AA E1310
File Name: AA E1310 01
Last Export: 05/21/2023
Report Created By: Amie Patterson
Report Date: 05/15/2025